




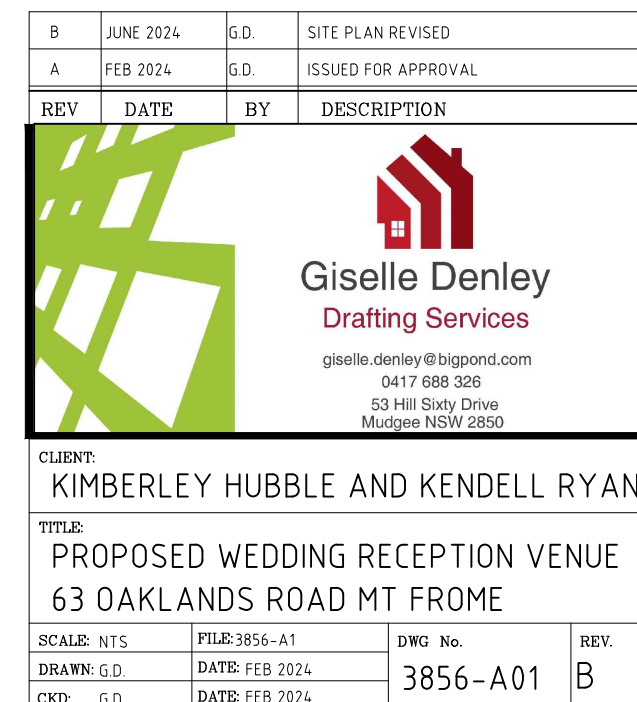


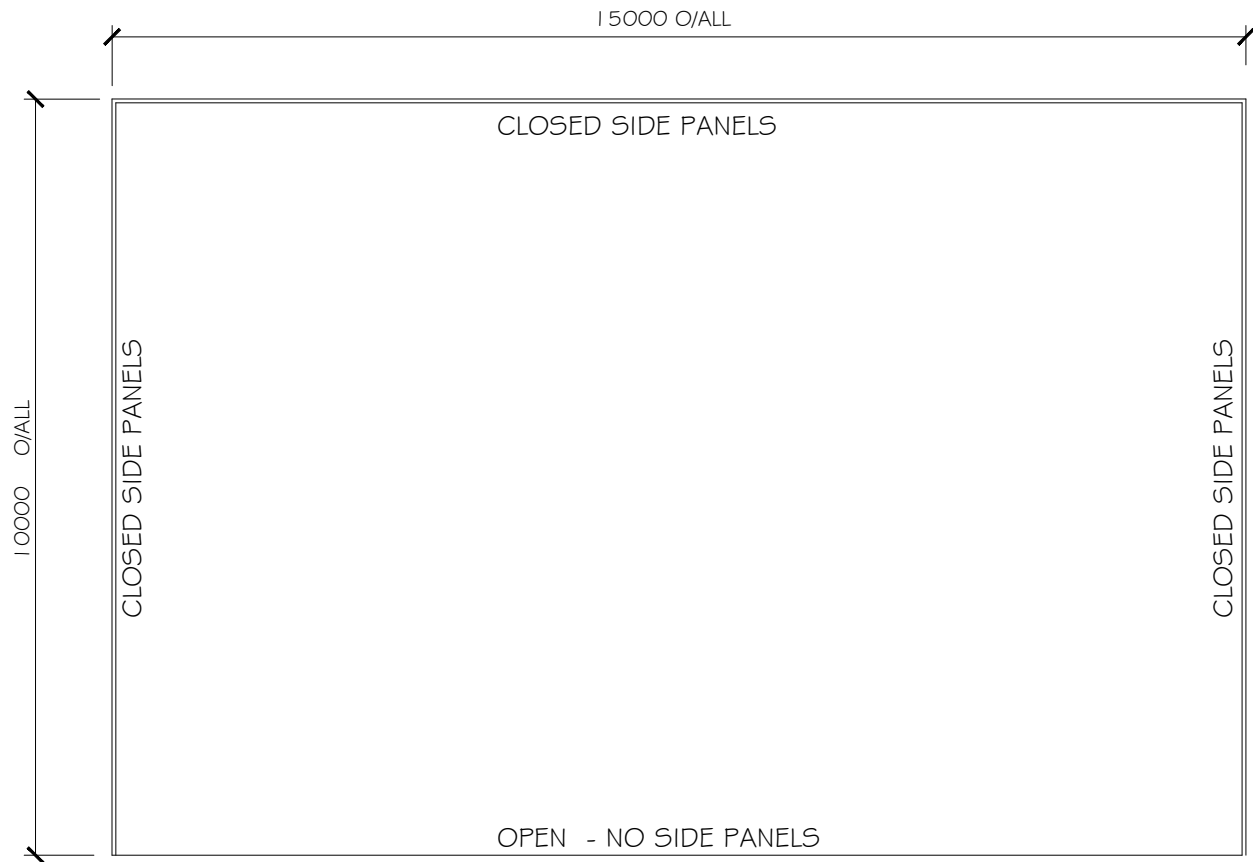


MARQUEE FLOOR PLAN
SCALE 1:100

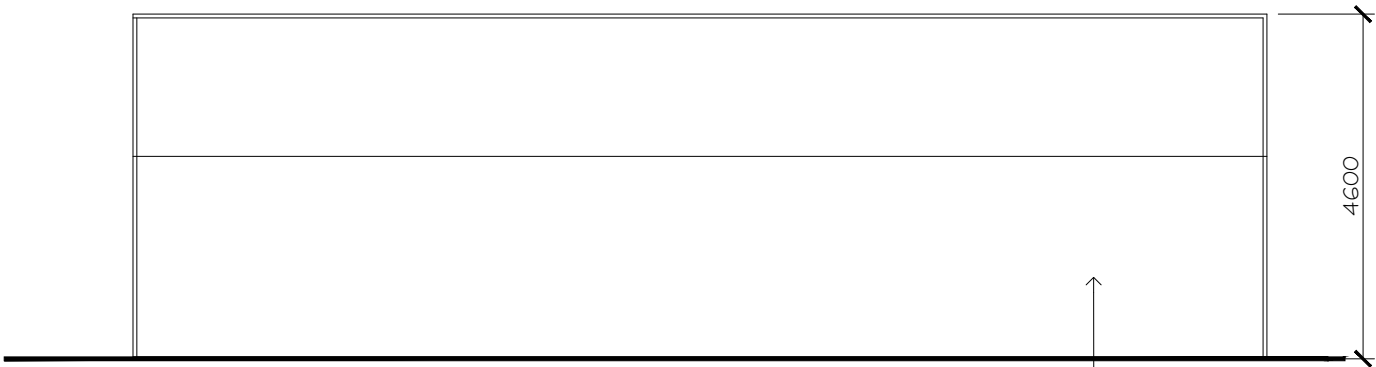


WEST ELEVATION
SCALE 1:100

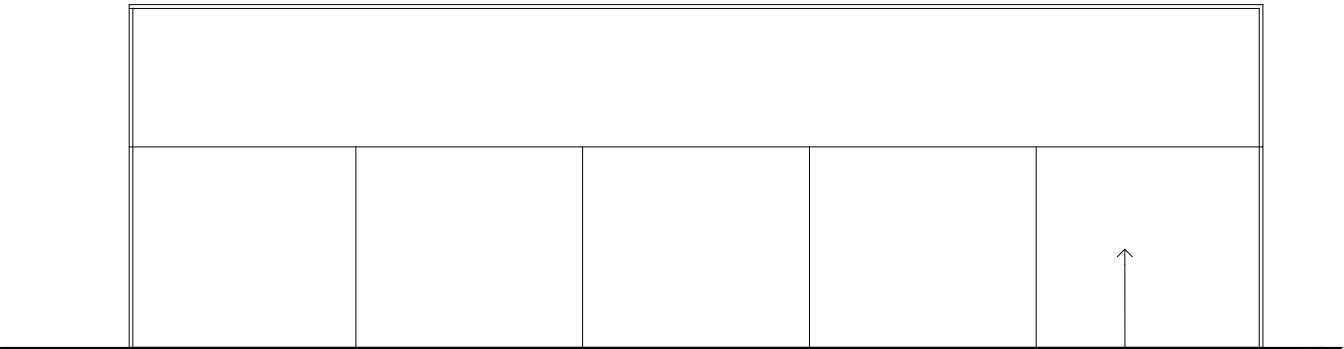

EAST ELEVATION
SCALE 1:100

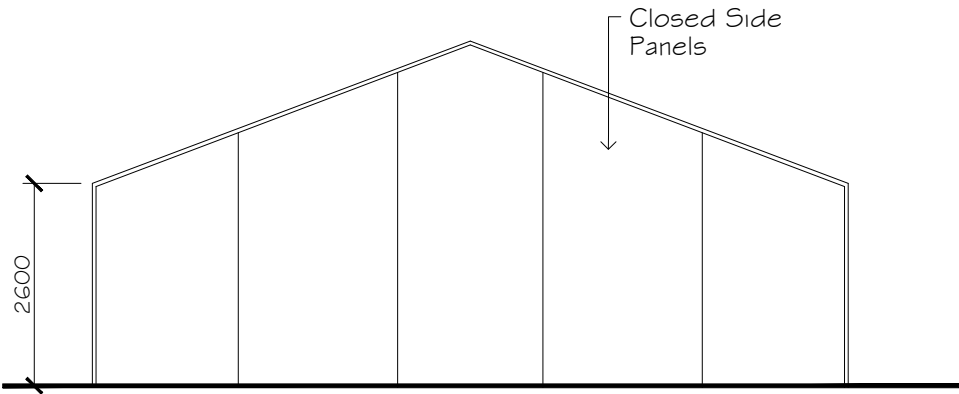


SOUTH ELEVATION
SCALE 1:100

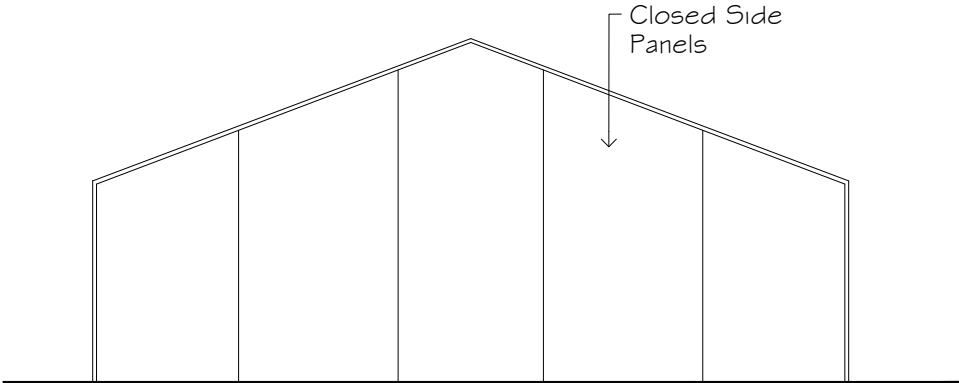

NORTH ELEVATION
SCALE 1:100

A	FEB 2024	G.D.	ISSUED FOR APPROVAL
REV	DATE	BY	DESCRIPTION

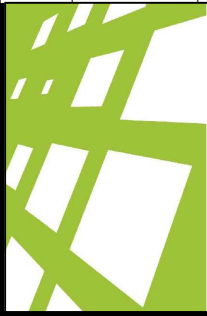

Giselle Denley
Drafting Services

giselle.denley@bigpond.com
0417 688 326
53 Hill Sixty Drive
Mudgee NSW 2850

CLIENT:
KIMBERLEY HUBBLE AND KENDELL RYAN

TITLE:
PROPOSED WEDDING RECEPTION VENUE
63 OAKLANDS ROAD MT FROME

SCALE: 1:100	FILE:3856-A1	DWG No.	REV.
DRAWN: G.D.	DATE: FEB 2024	3856-A02	A
CKD: G.D.	DATE: FEB 2024		