
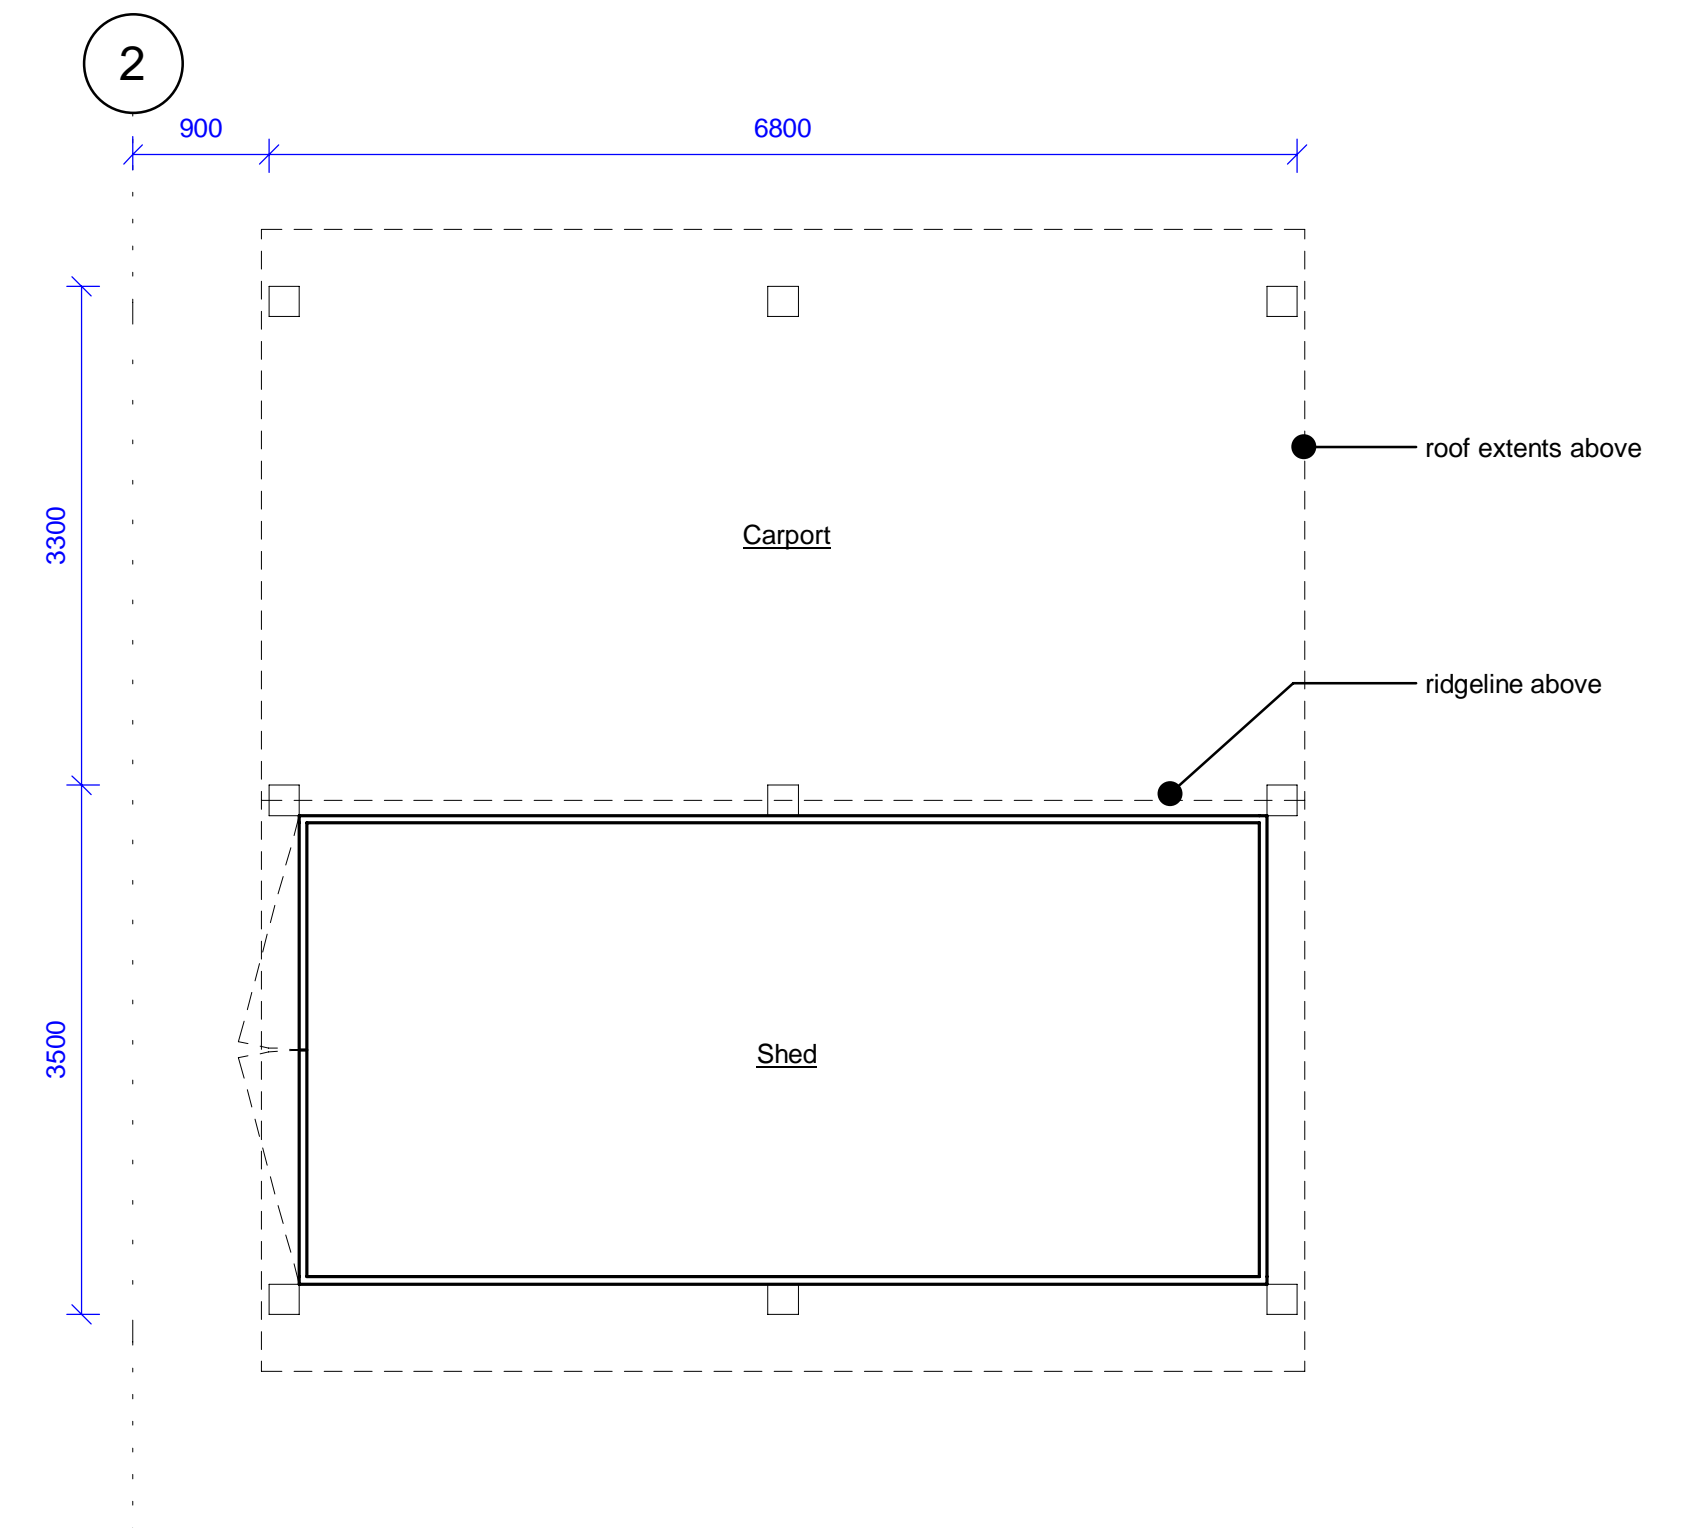
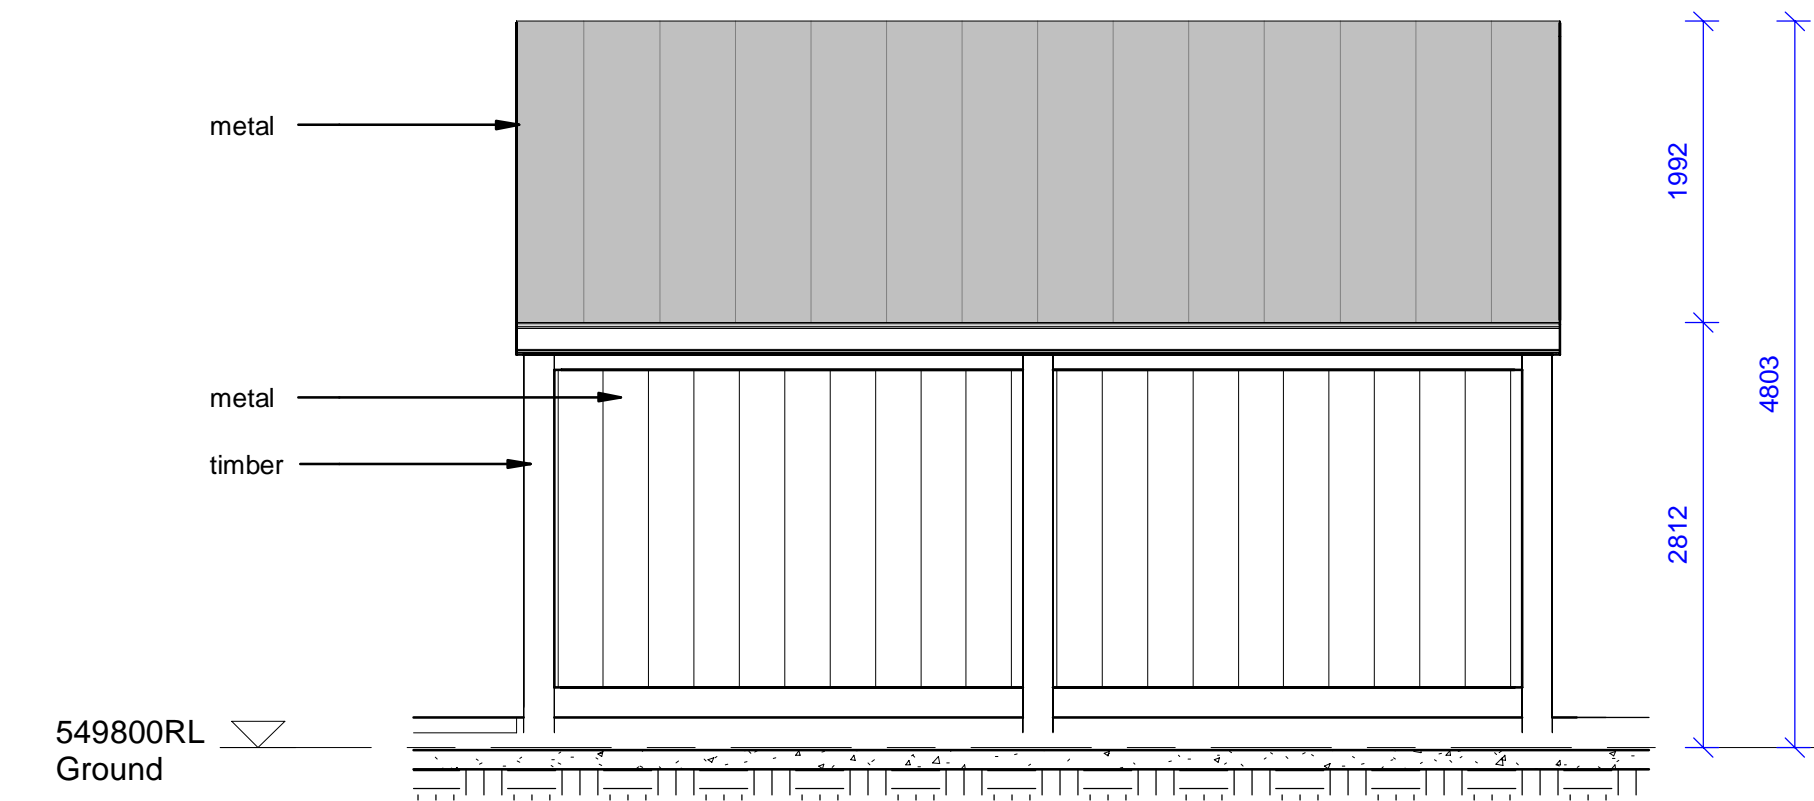


**GENERAL NOTES**

REFER TO DRAWING DA-003 'ELEVATIONS' FOR EAST AND WEST CARPORT ELEVATIONS

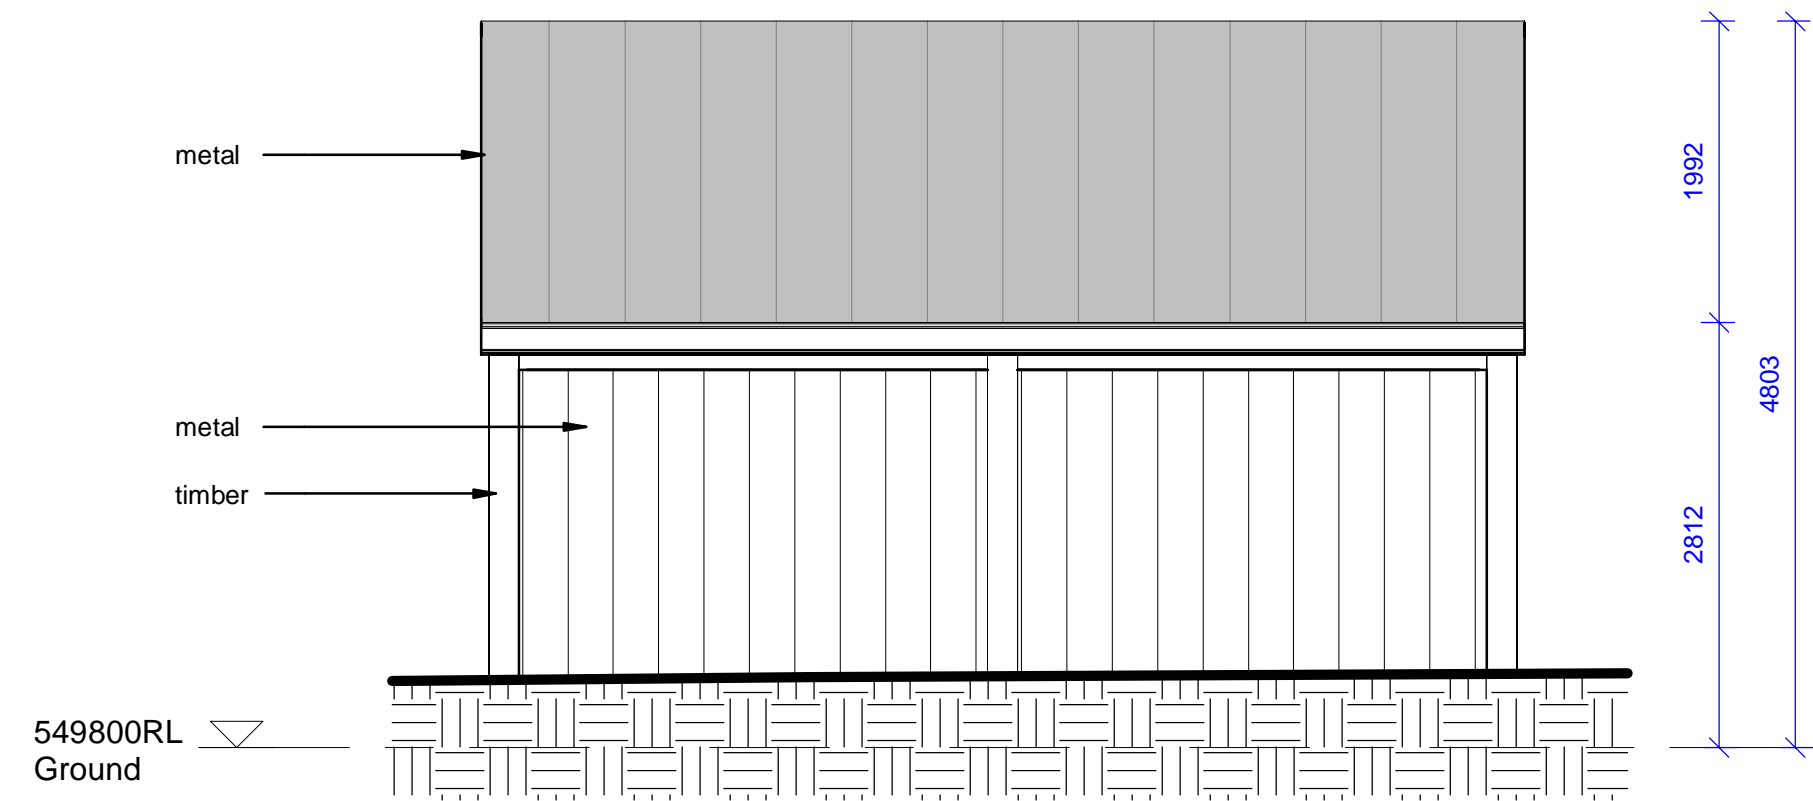

**2 | Carport Elevation North**

SCALE: 1 : 50

**3 | Carport Elevation South**


SCALE: 1 : 50

**1 | Carport Floor Plan\_DA**

AR-00102 SCALE: 1 : 50



**5 | Pool Section 1**

DA-006 SCALE: 1 : 50

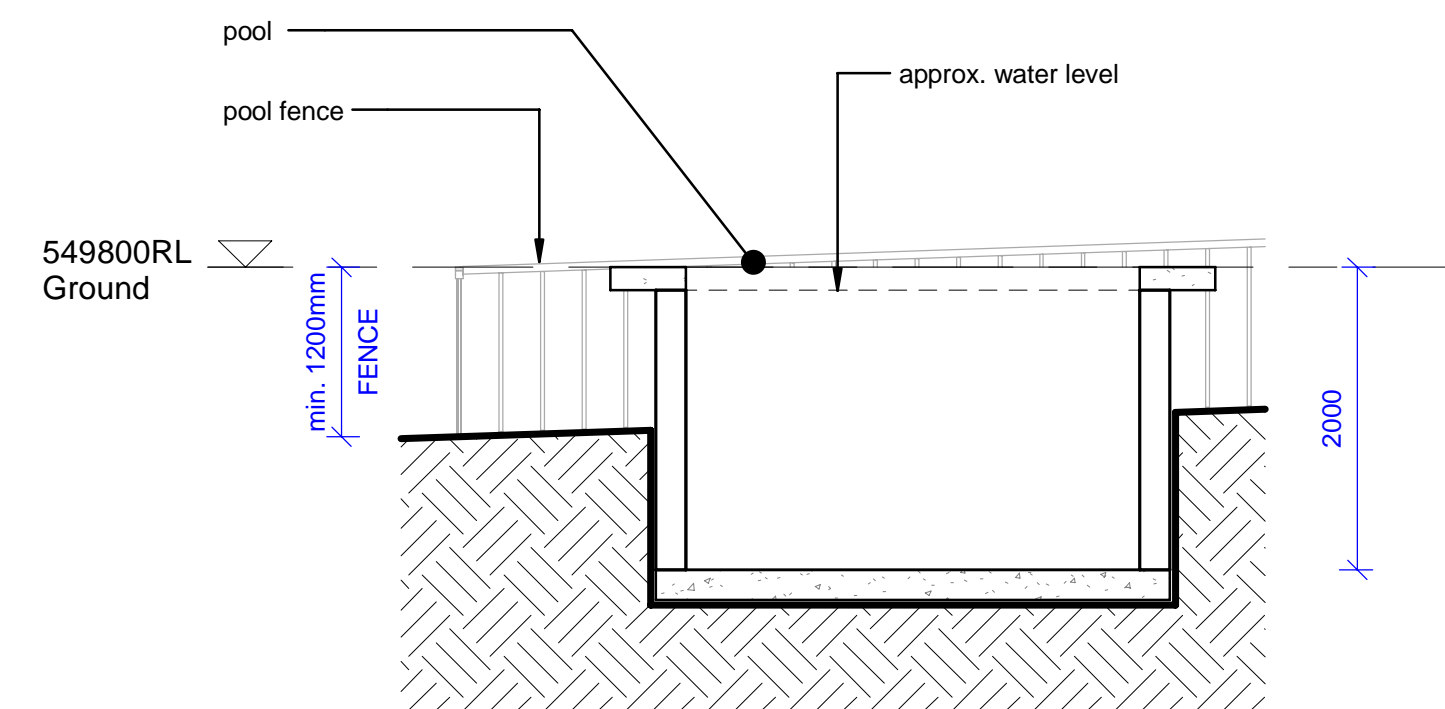

**6 | Pool Section 2**

DA-006 SCALE: 1 : 50

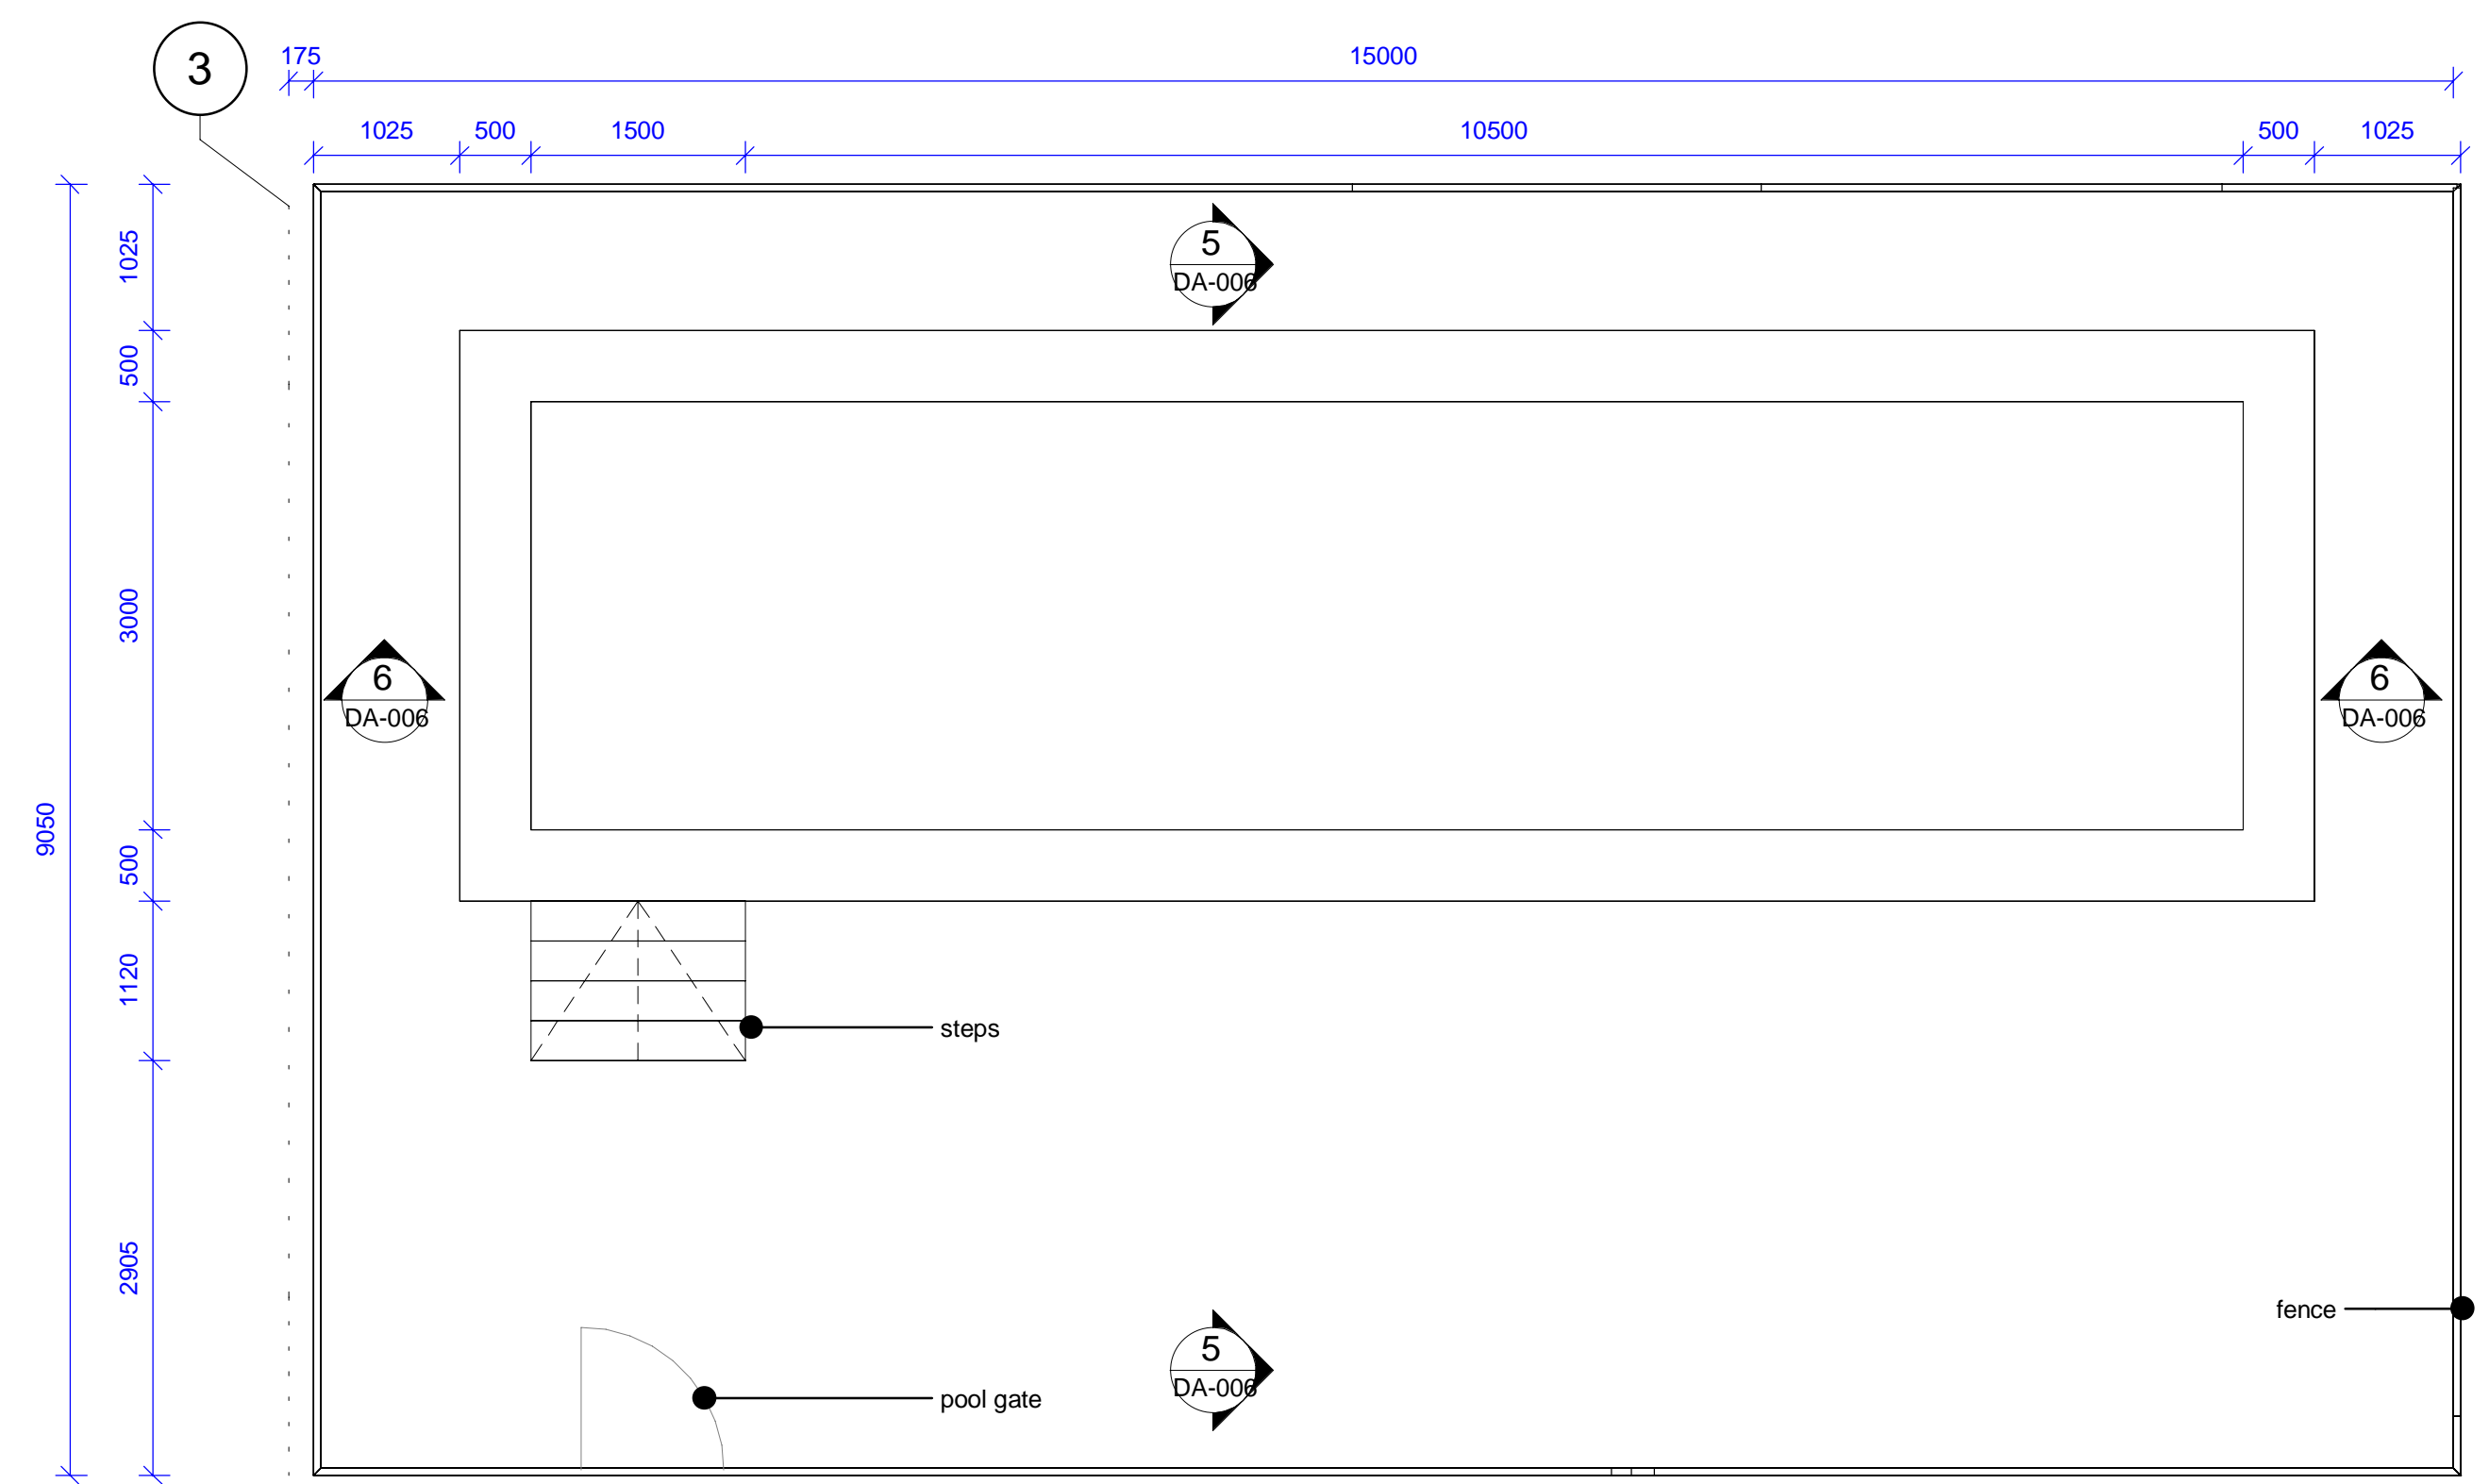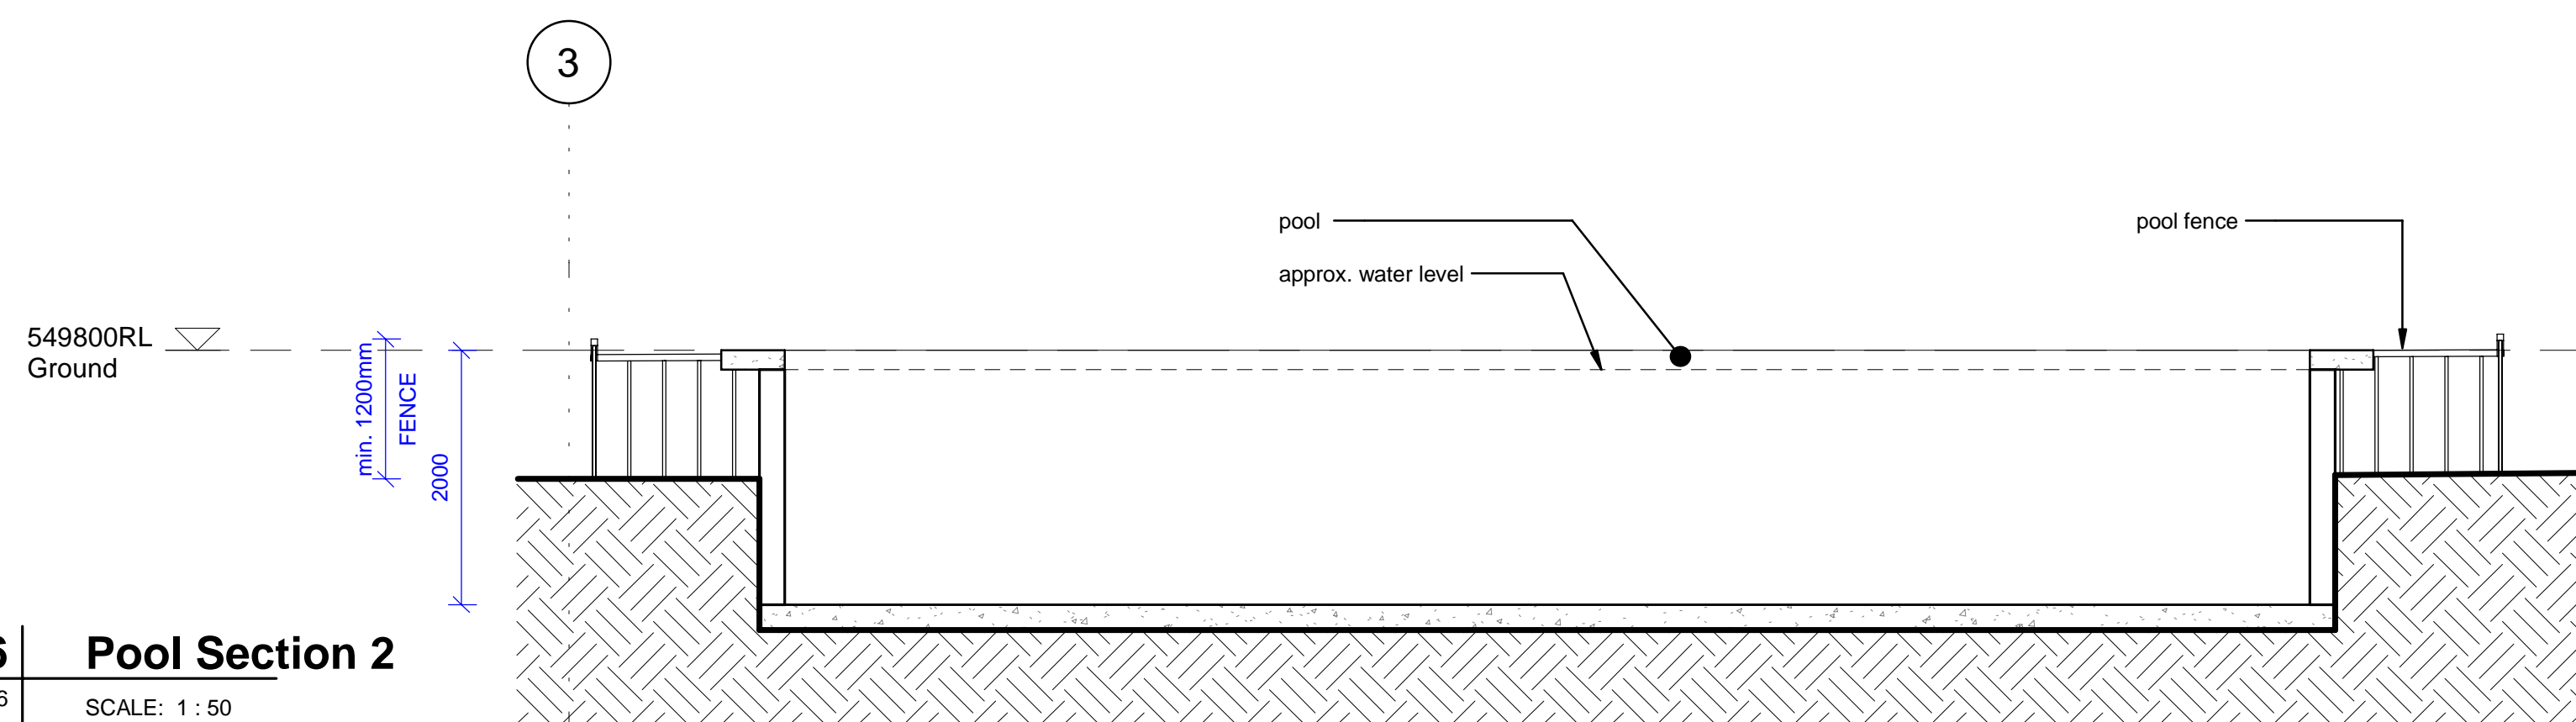

**4 | Pool DA**

AR-00102 SCALE: 1 : 50


CONSULTANT

PROJECT

SAINT FILLANS POOL

219 LOWES PEAK ROAD ST. FILLANS

NORTH

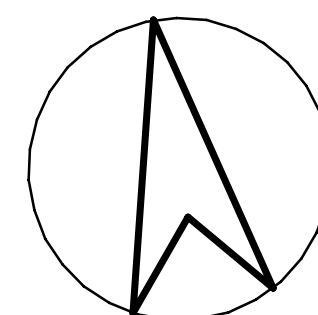

**PRINT IN COLOUR**

PROJECT MANAGEMENT INITIALS

DESIGNER	CHECKED	APPROVED
----------	---------	----------

PROJECT DATA

DATUM	-	SURVEY	-
SCALE			



ISSUE/REVISION

I/R	DATE	DESCRIPTION
1	27.05.24	DA SUBMISSION

PROJECT NUMBER

P-1000

SHEET TITLE

Mudgee House  
Architecture  
Carport and Pool

SHEET NUMBER

DA-006

PROJECT PHASE

DA

REVISION

1