



2 NORTH ELEVATION

101 SCALE: 1 : 100

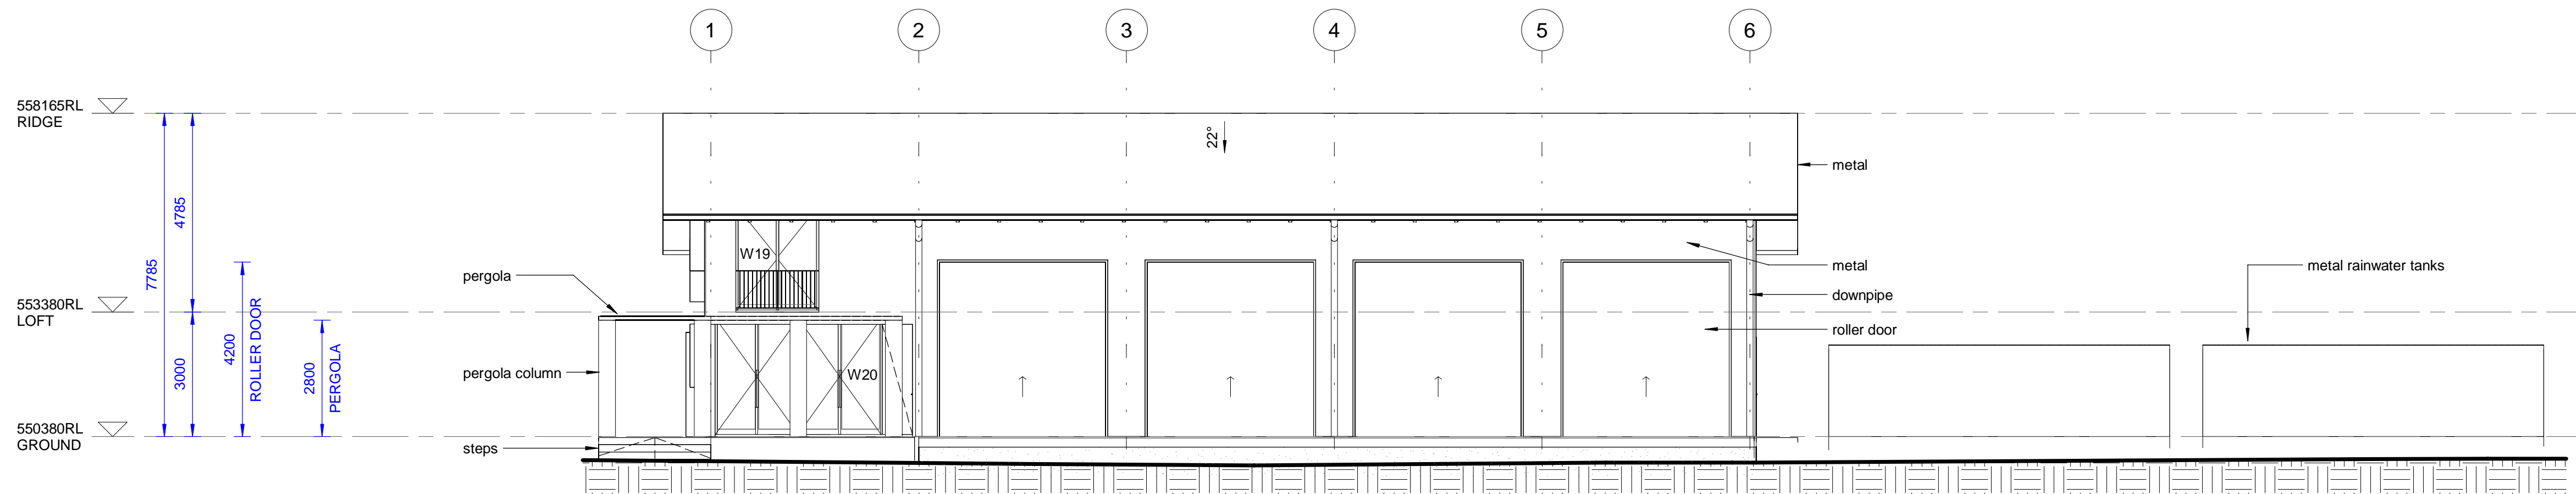


3 SOUTH ELEVATION

101 SCALE: 1 : 100

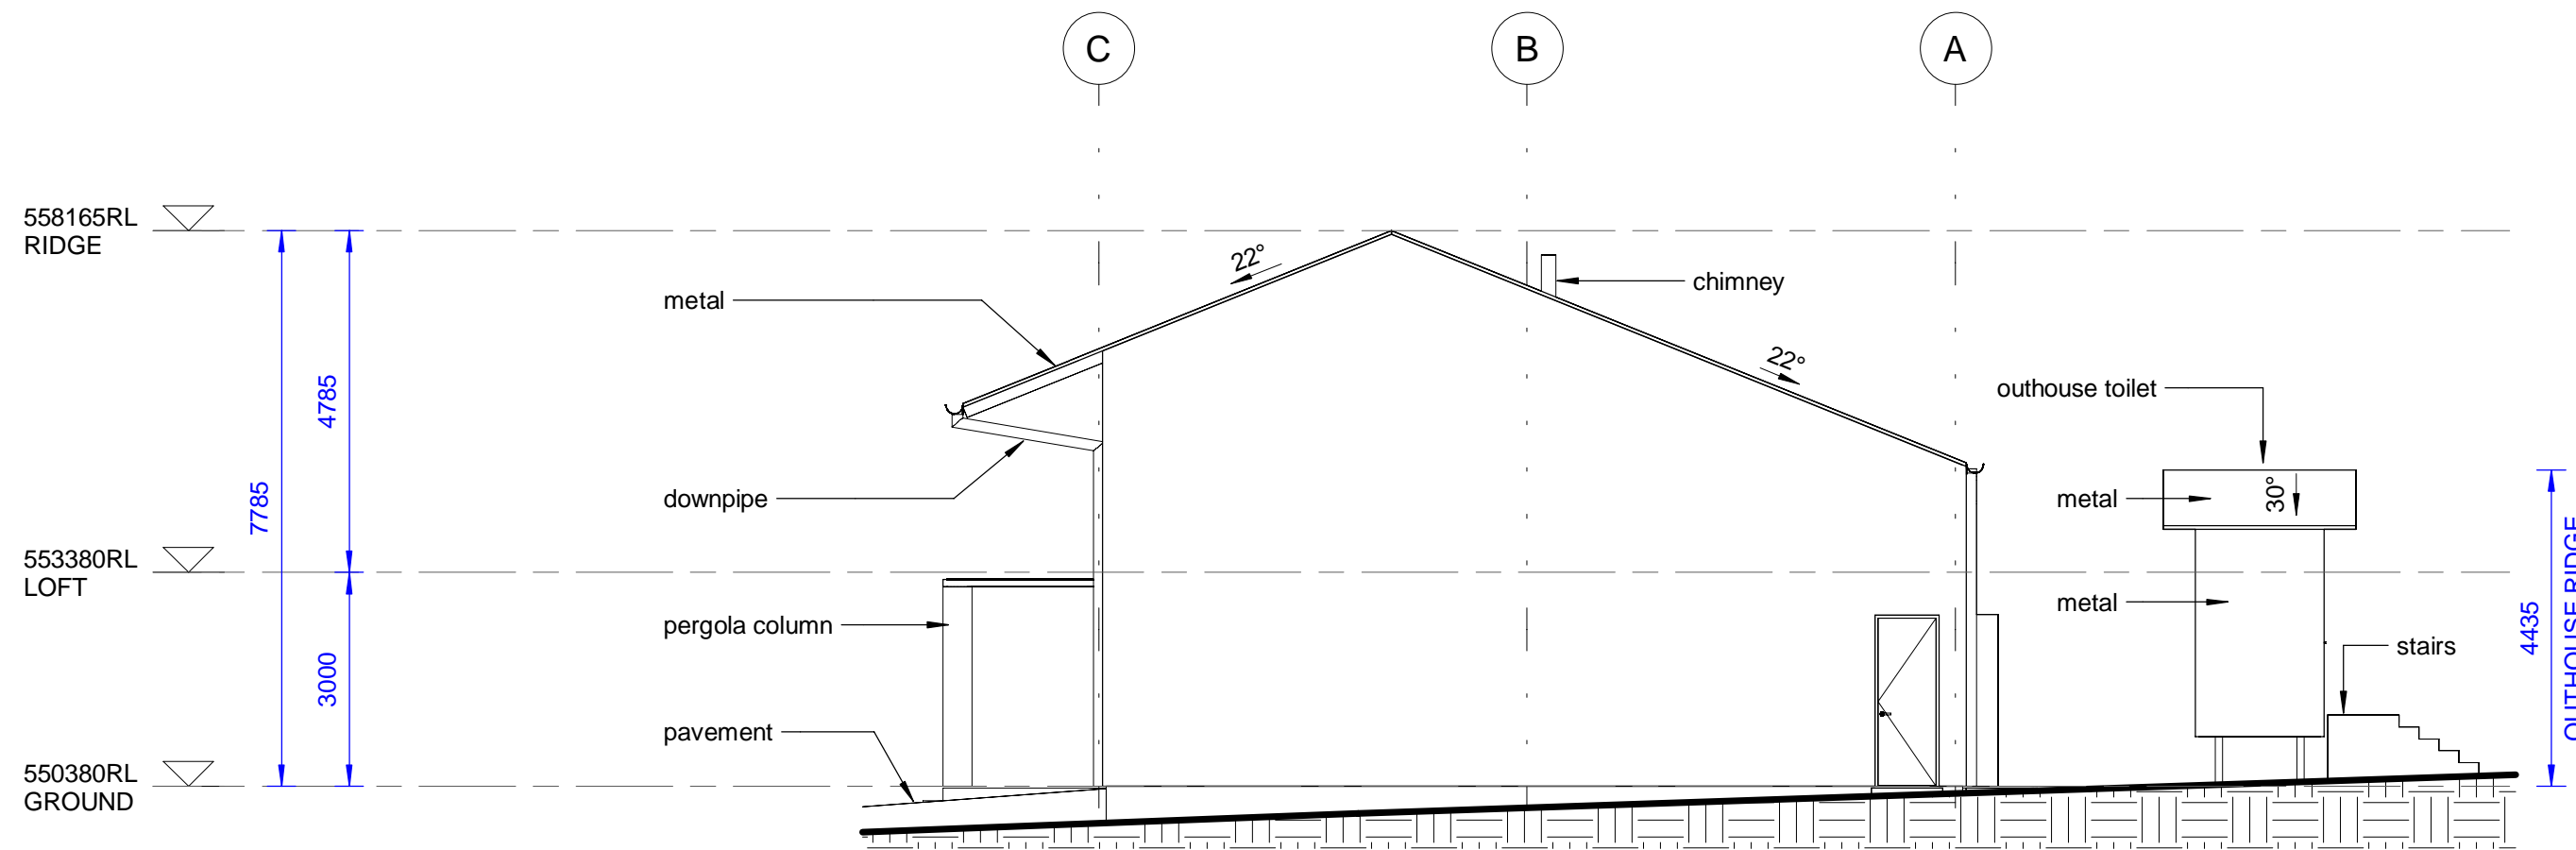

1 EAST ELEVATION

101 SCALE: 1 : 100

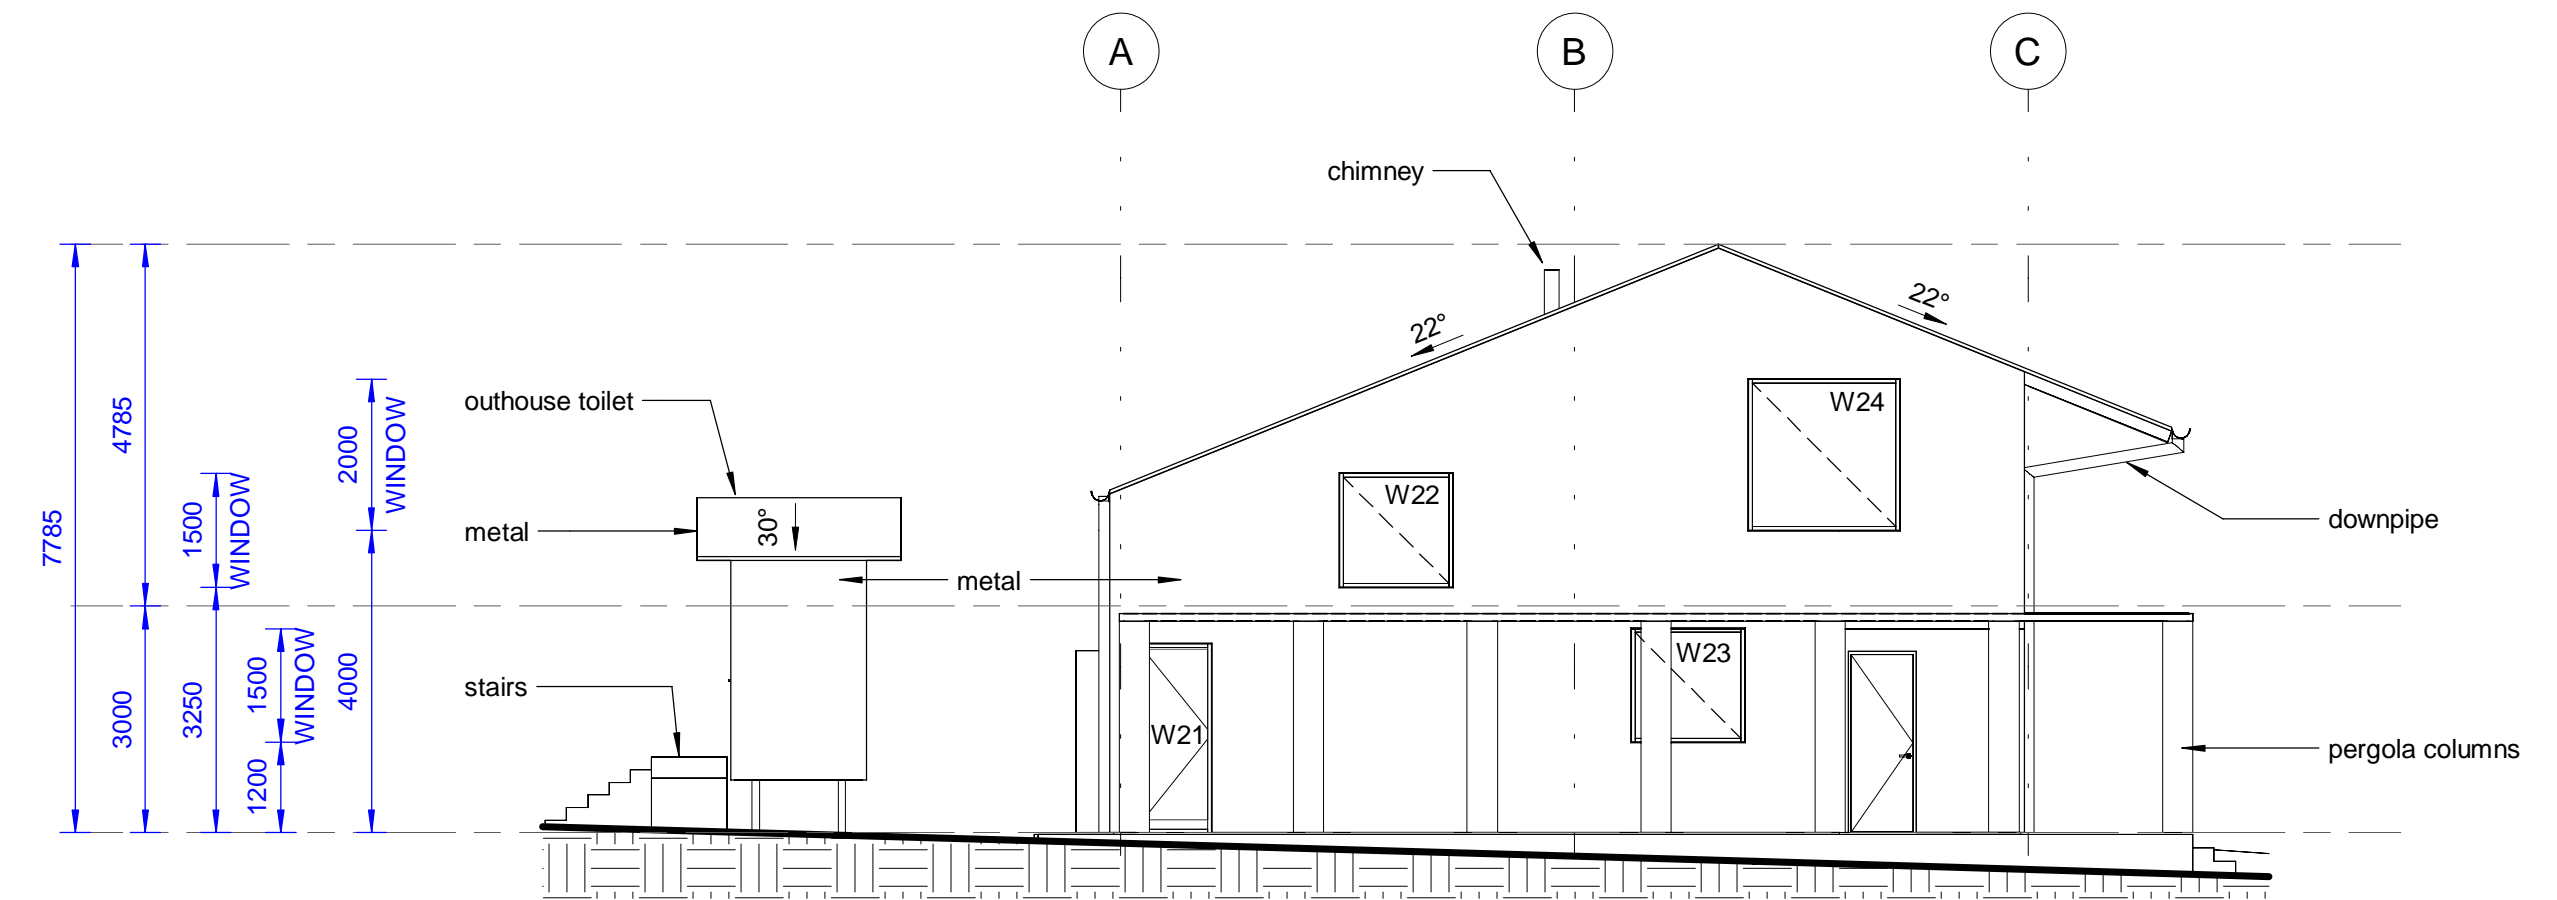

4 WEST ELEVATION

101 SCALE: 1 : 100

CONSULTANT PROJECT
SAINT FILLANS POOL
 219 LOWES PEAK ROAD ST. FILLANS

PRINT IN COLOUR

PROJECT MANAGEMENT INITIALS

DESIGNER	CHECKED	APPROVED
----------	---------	----------

PROJECT DATA

DATUM	-	SURVEY	-
SCALE			

ISSUE/REVISION

I/R	DATE	DESCRIPTION
1	26.04.24	DA SUBMISSION

PROJECT NUMBER PROJECT PHASE

P-1000 DA

SHEET TITLE


Mudgee Shed Architecture Elevations

SHEET NUMBER


DA-005

REVISION


1

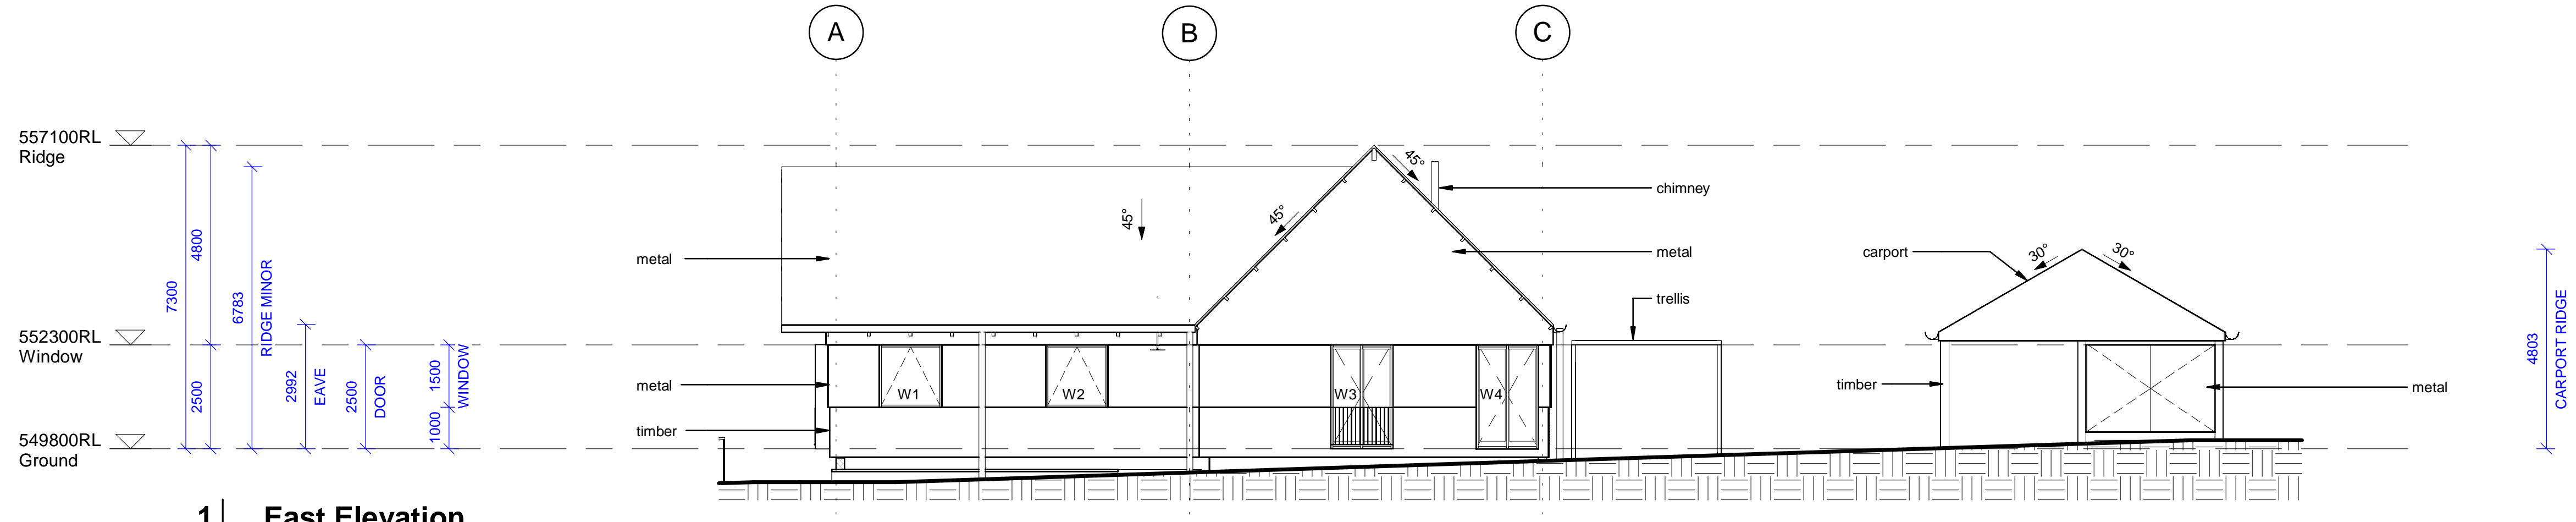


1 | East Elevation
DA-001 SCALE: 1 : 100

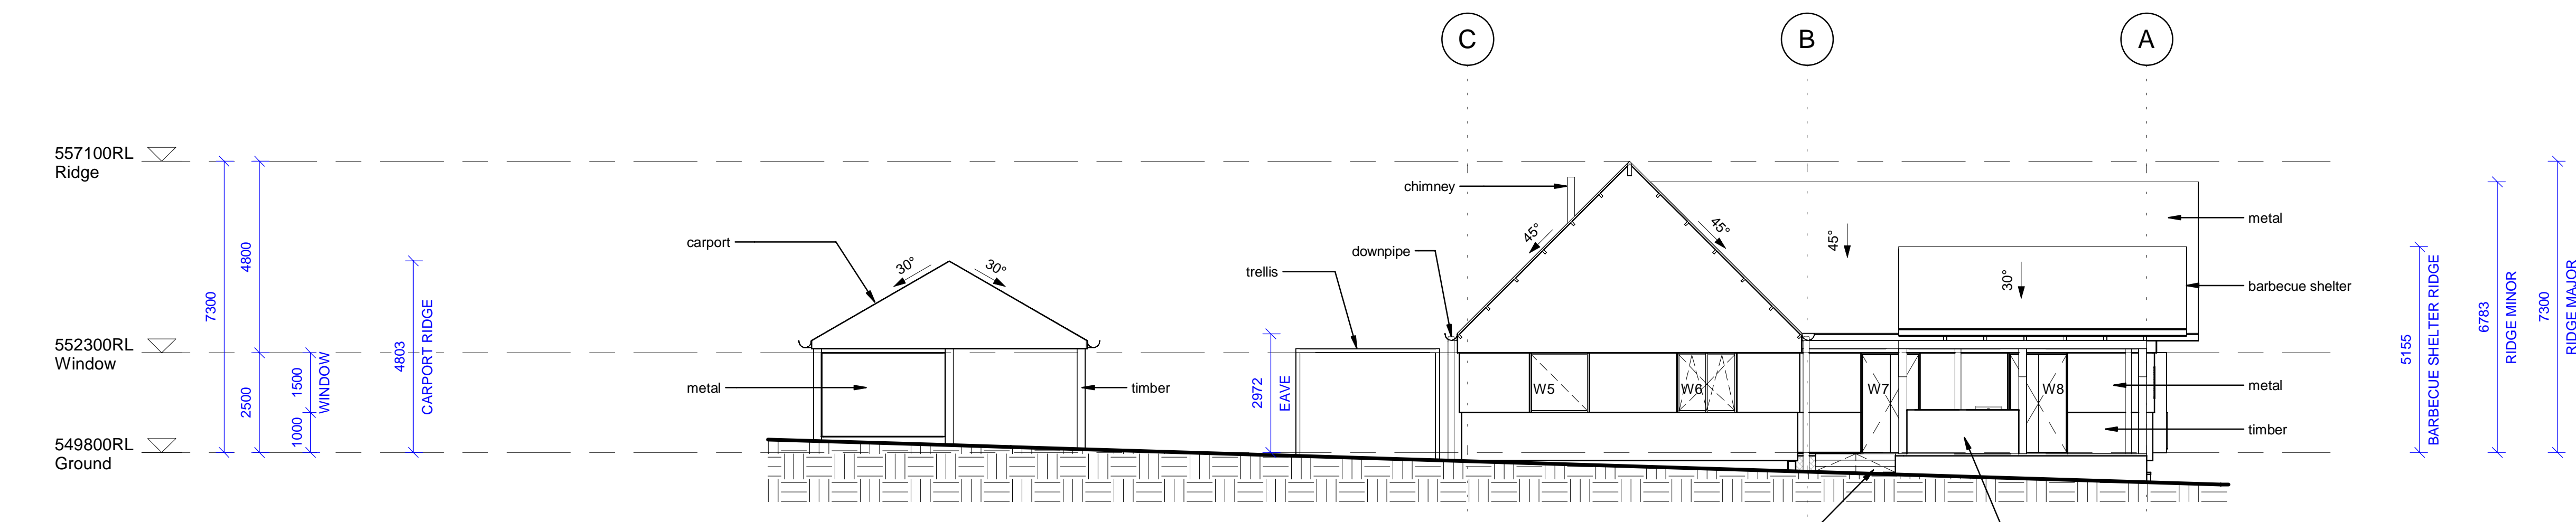

2 | West Elevation
DA-001 SCALE: 1 : 100

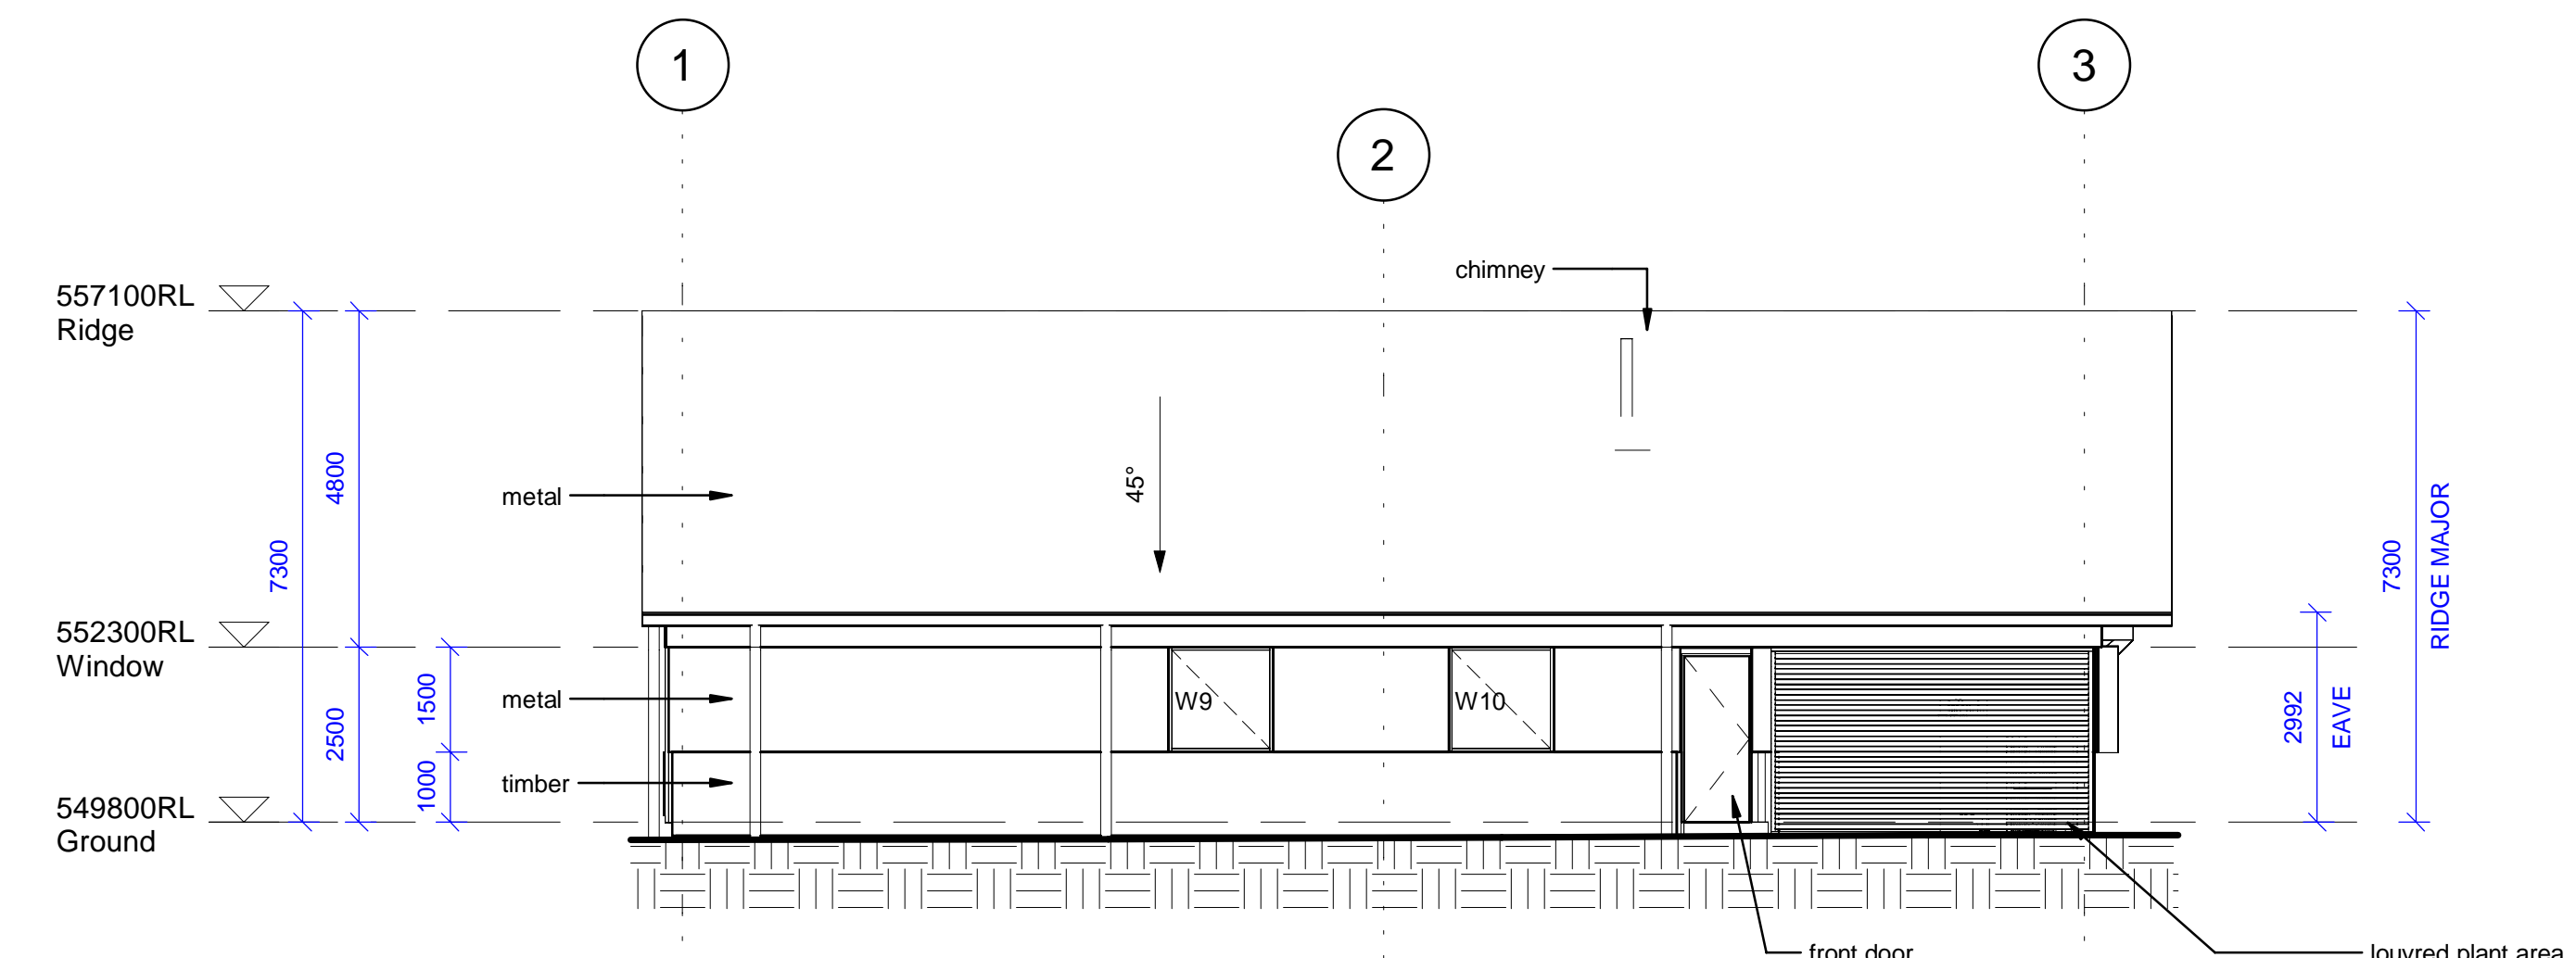

3 | North Elevation
AR-00050 SCALE: 1 : 100

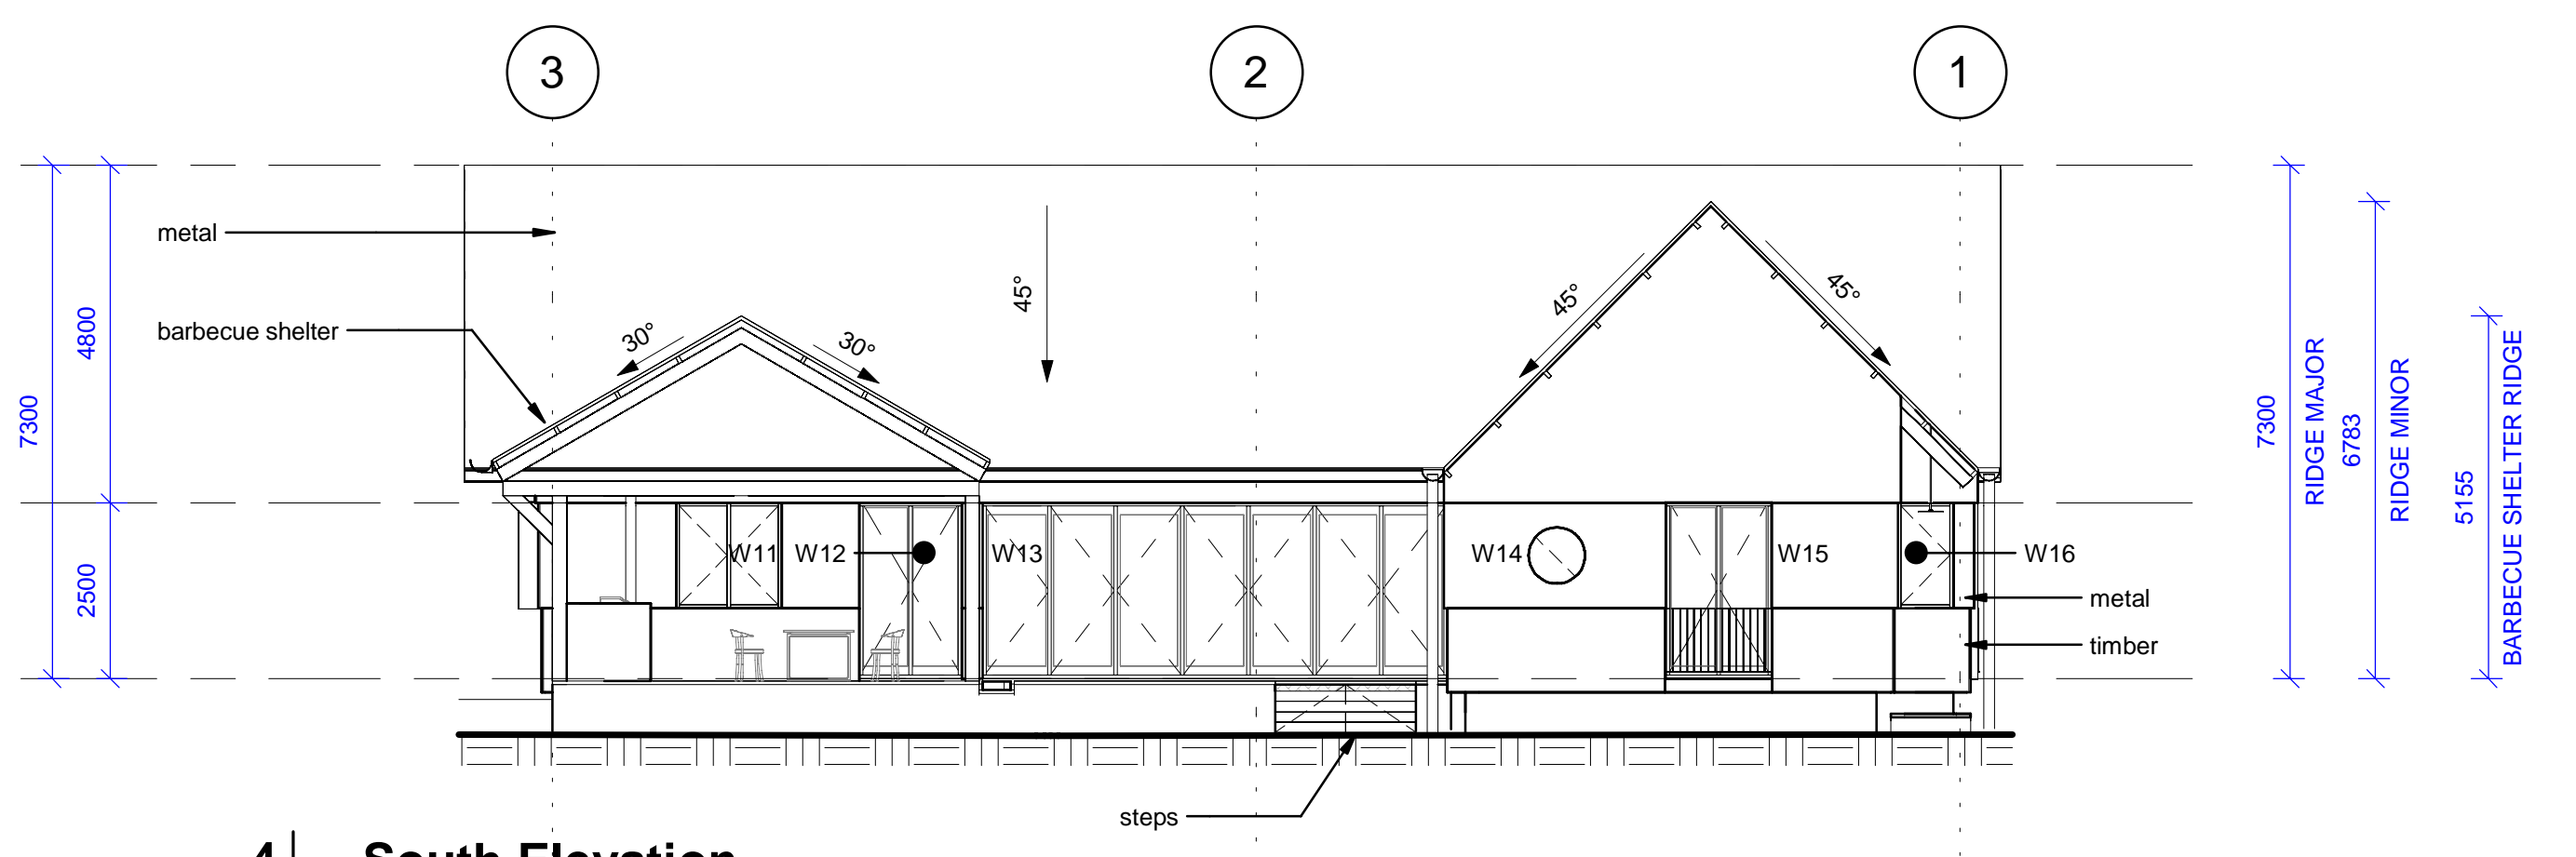

4 | South Elevation
AR-00050 SCALE: 1 : 100

CONSULTANT _____ PROJECT _____
SAINT FILLANS POOL
219 LOWES PEAK ROAD ST. FILLANS

PRINT IN COLOUR

PROJECT MANAGEMENT INITIALS

DESIGNER	CHECKED	APPROVED

PROJECT DATA

DATUM	-	SURVEY	-
SCALE			

ISSUE/REVISION

I/R	DATE	DESCRIPTION
1	26.04.24	DA SUBMISSION

PROJECT NUMBER	P-1000	PROJECT PHASE	DA
SHEET TITLE	Mudgee House Architecture Elevations		
SHEET NUMBER	DA-003	REVISION	1