




1 | East Elevation
SCALE: 1 : 100

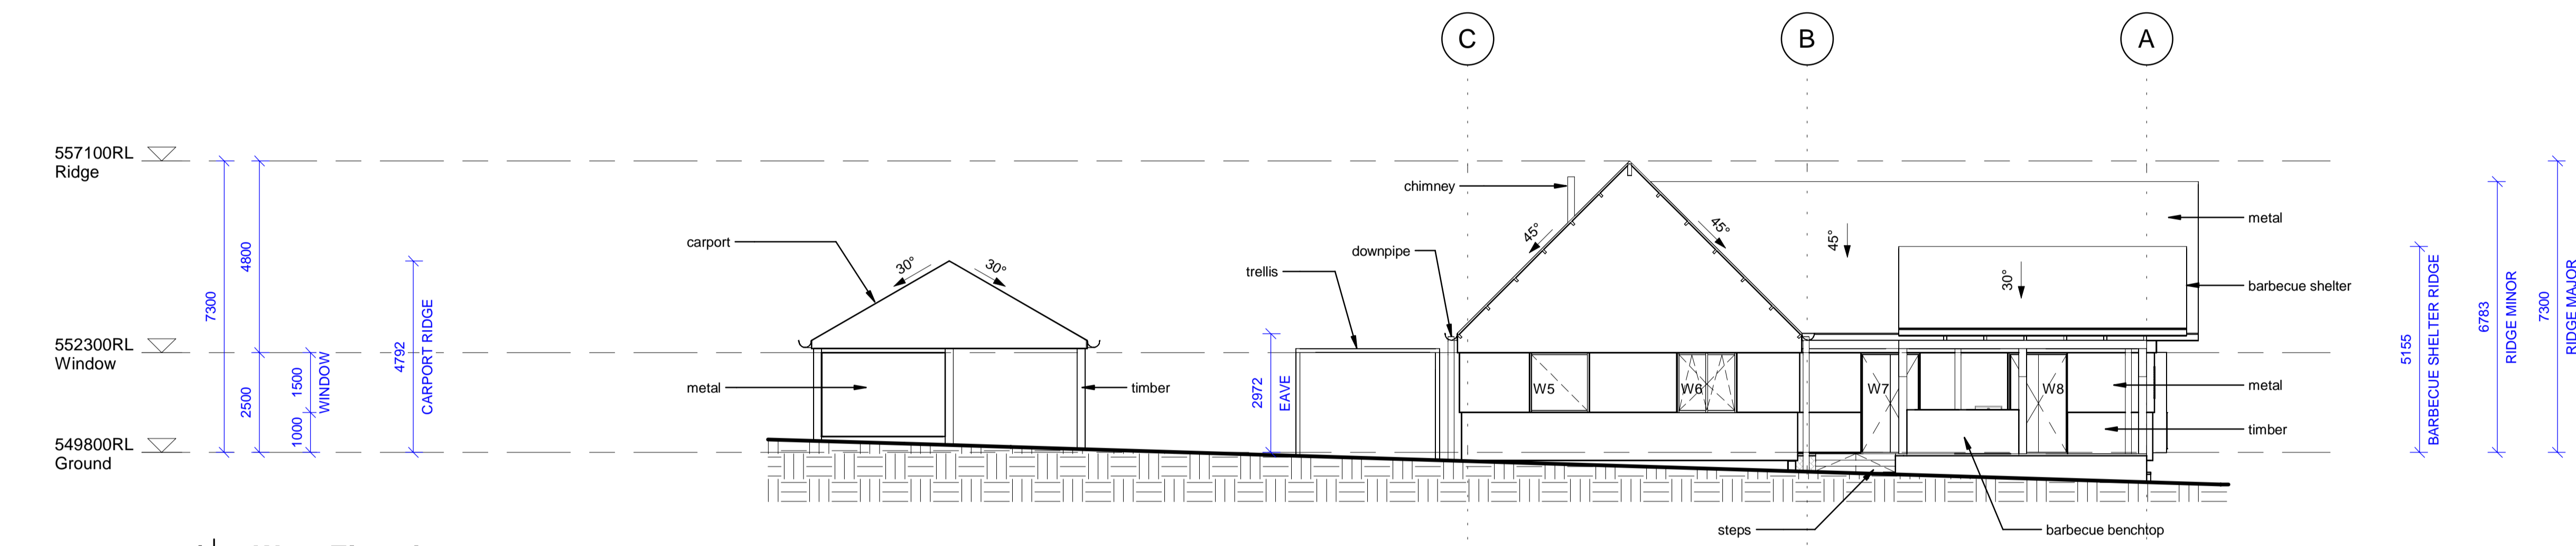

4 | West Elevation
SCALE: 1 : 100

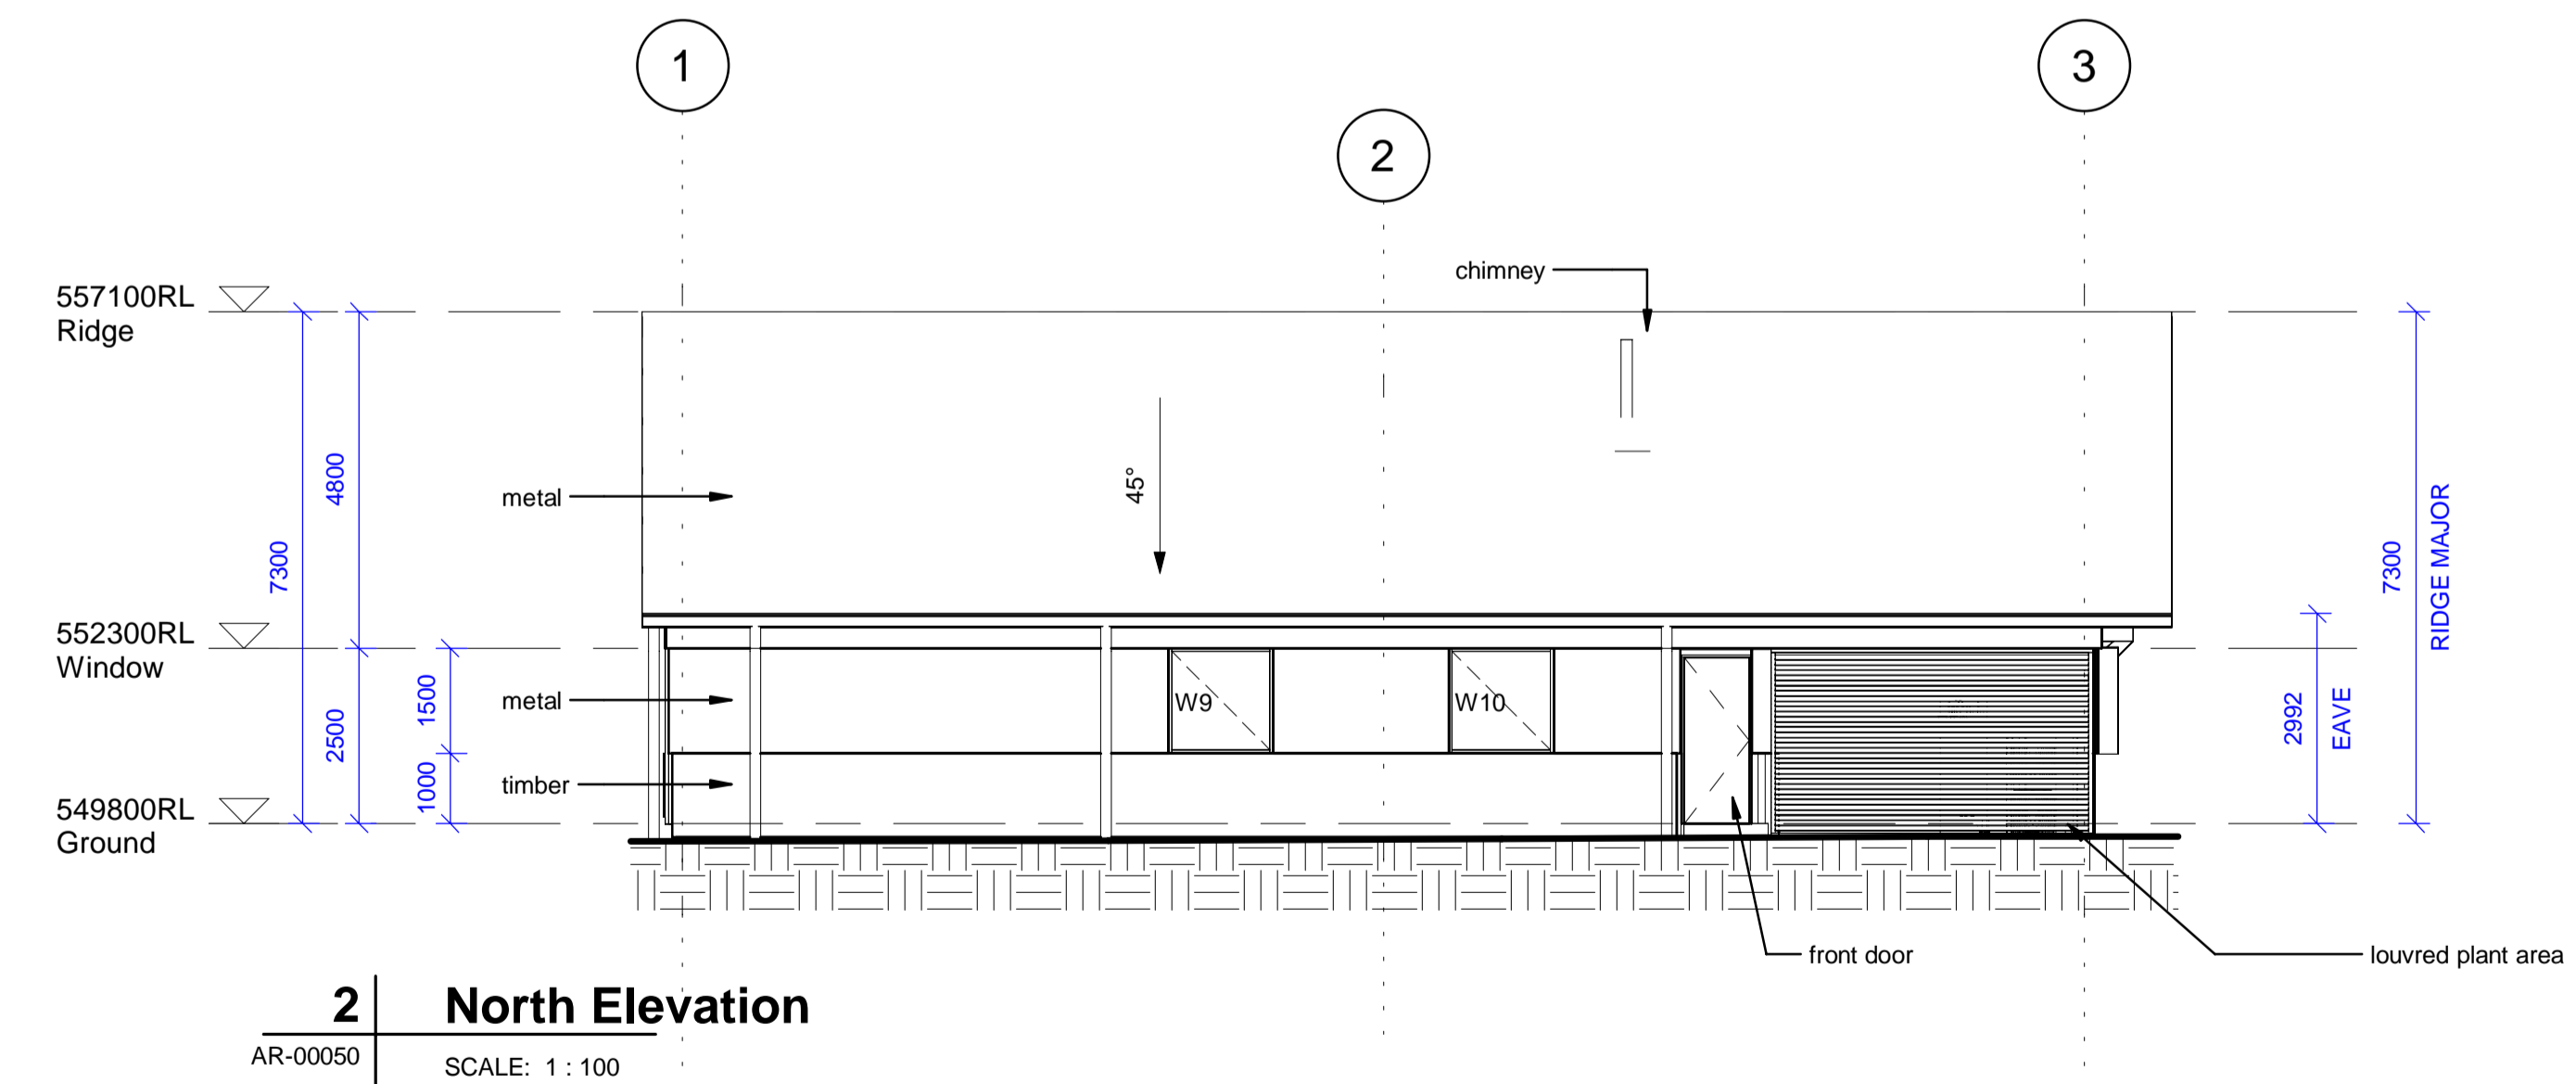

2 | North Elevation
AR-00050 SCALE: 1 : 100

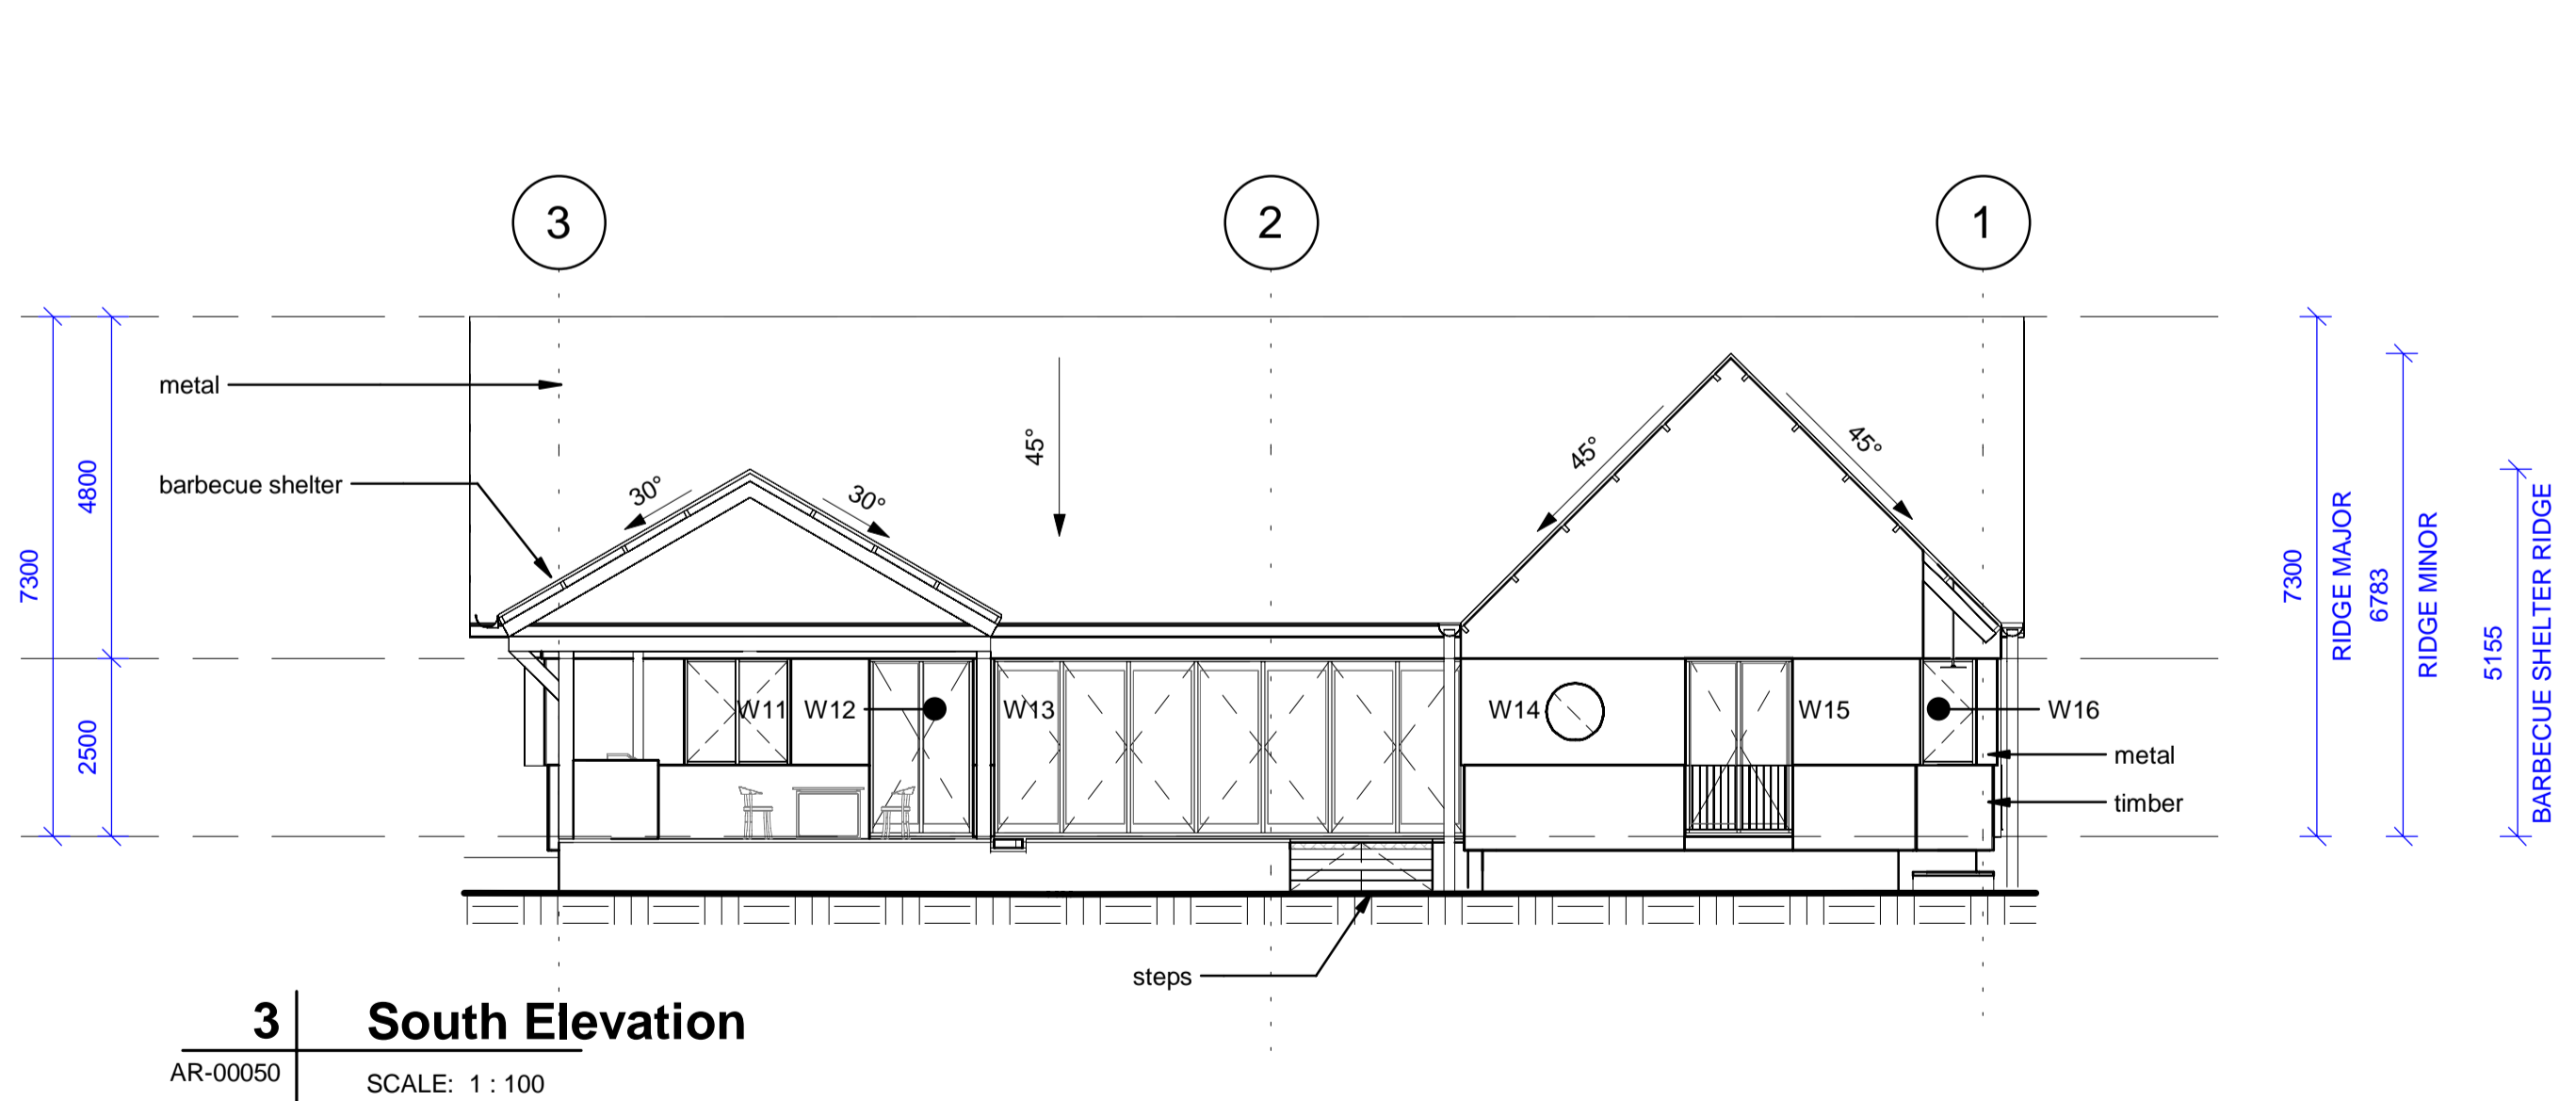

3 | South Elevation
AR-00050 SCALE: 1 : 100

CONSULTANT
PROJECT
SAINT FILLANS POOL
219 LOWES PEAK
ROAD ST. FILLANS

PRINT IN COLOUR

PROJECT MANAGEMENT INITIALS

| | | |
|----------|---------|----------|
| DESIGNER | CHECKED | APPROVED |
|----------|---------|----------|


PROJECT DATA

| | | | |
|-------|---|--------|---|
| DATUM | - | SURVEY | - |
| SCALE | | | |

ISSUE/REVISION


| I/R | DATE | DESCRIPTION |
|-----|----------|---------------|
| 1 | 26.04.24 | DA SUBMISSION |

| | | | |
|-----------------------|--|----------------------|----|
| PROJECT NUMBER | P-1000 | PROJECT PHASE | DA |
| SHEET TITLE | Mudgee House Architecture Elevations | | |
| SHEET NUMBER | DA-003 | REVISION | 1 |

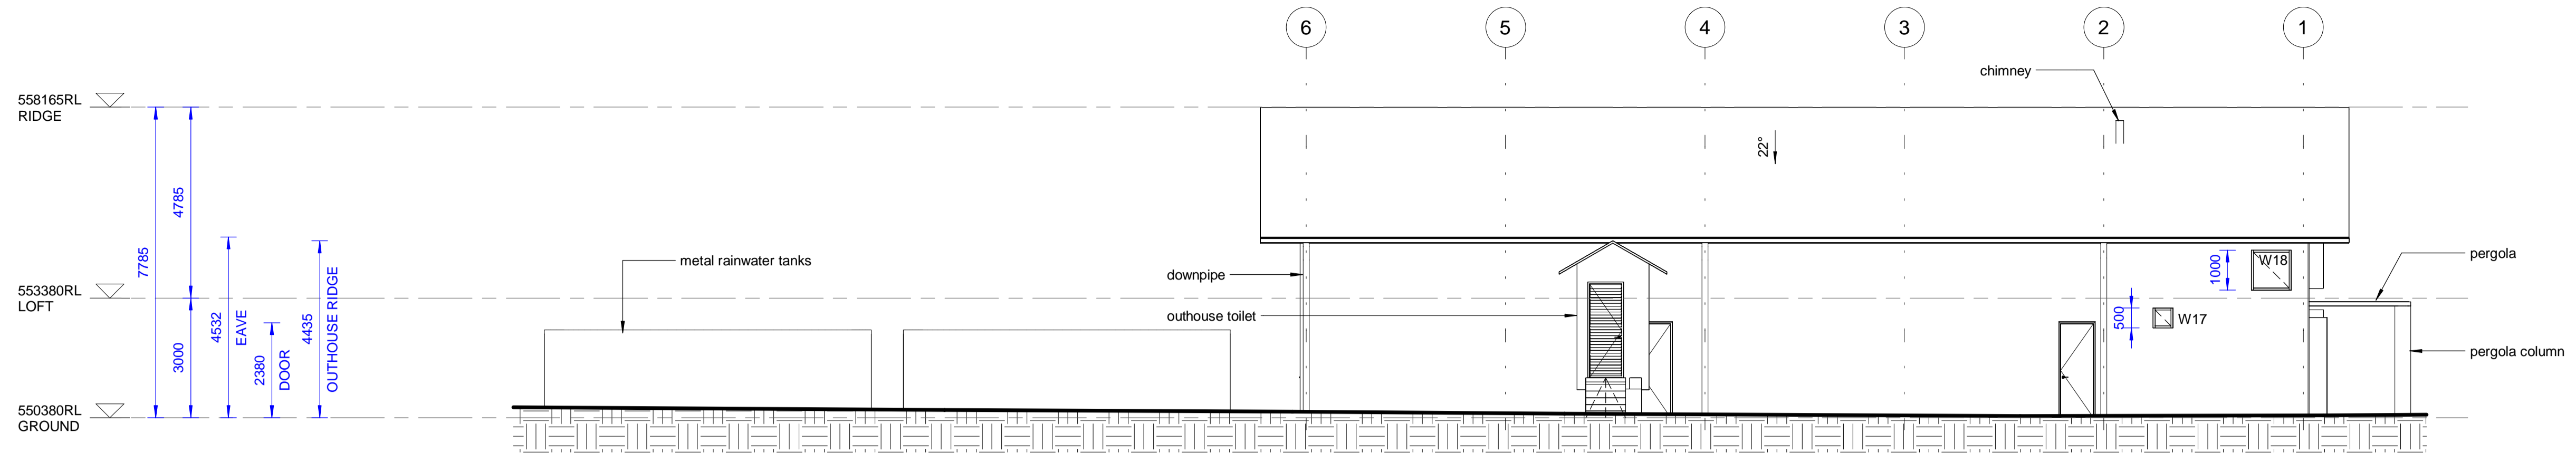


2 NORTH ELEVATION

101 SCALE: 1 : 100

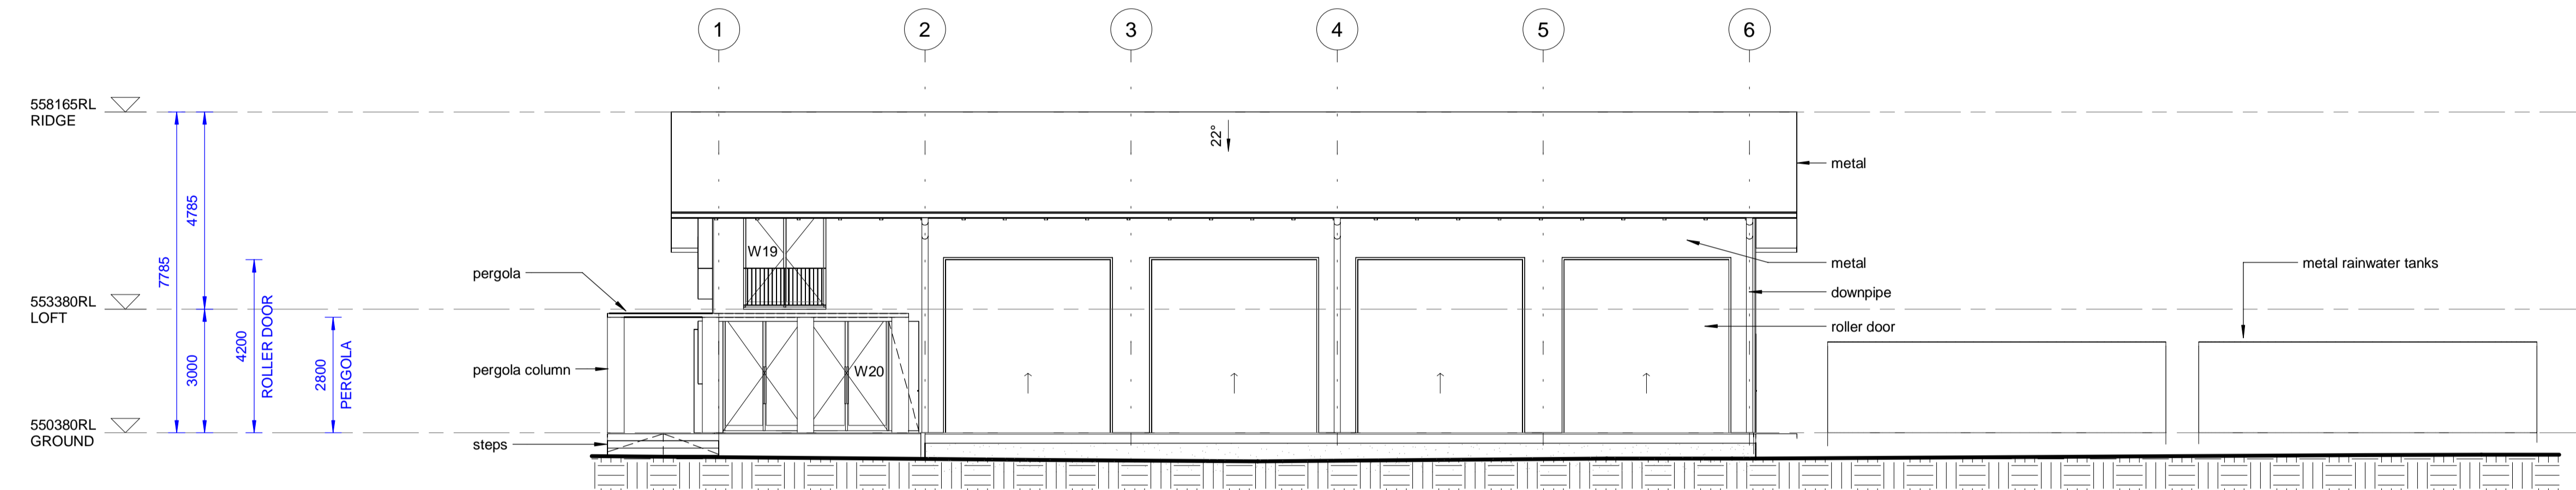


3 SOUTH ELEVATION

101 SCALE: 1 : 100

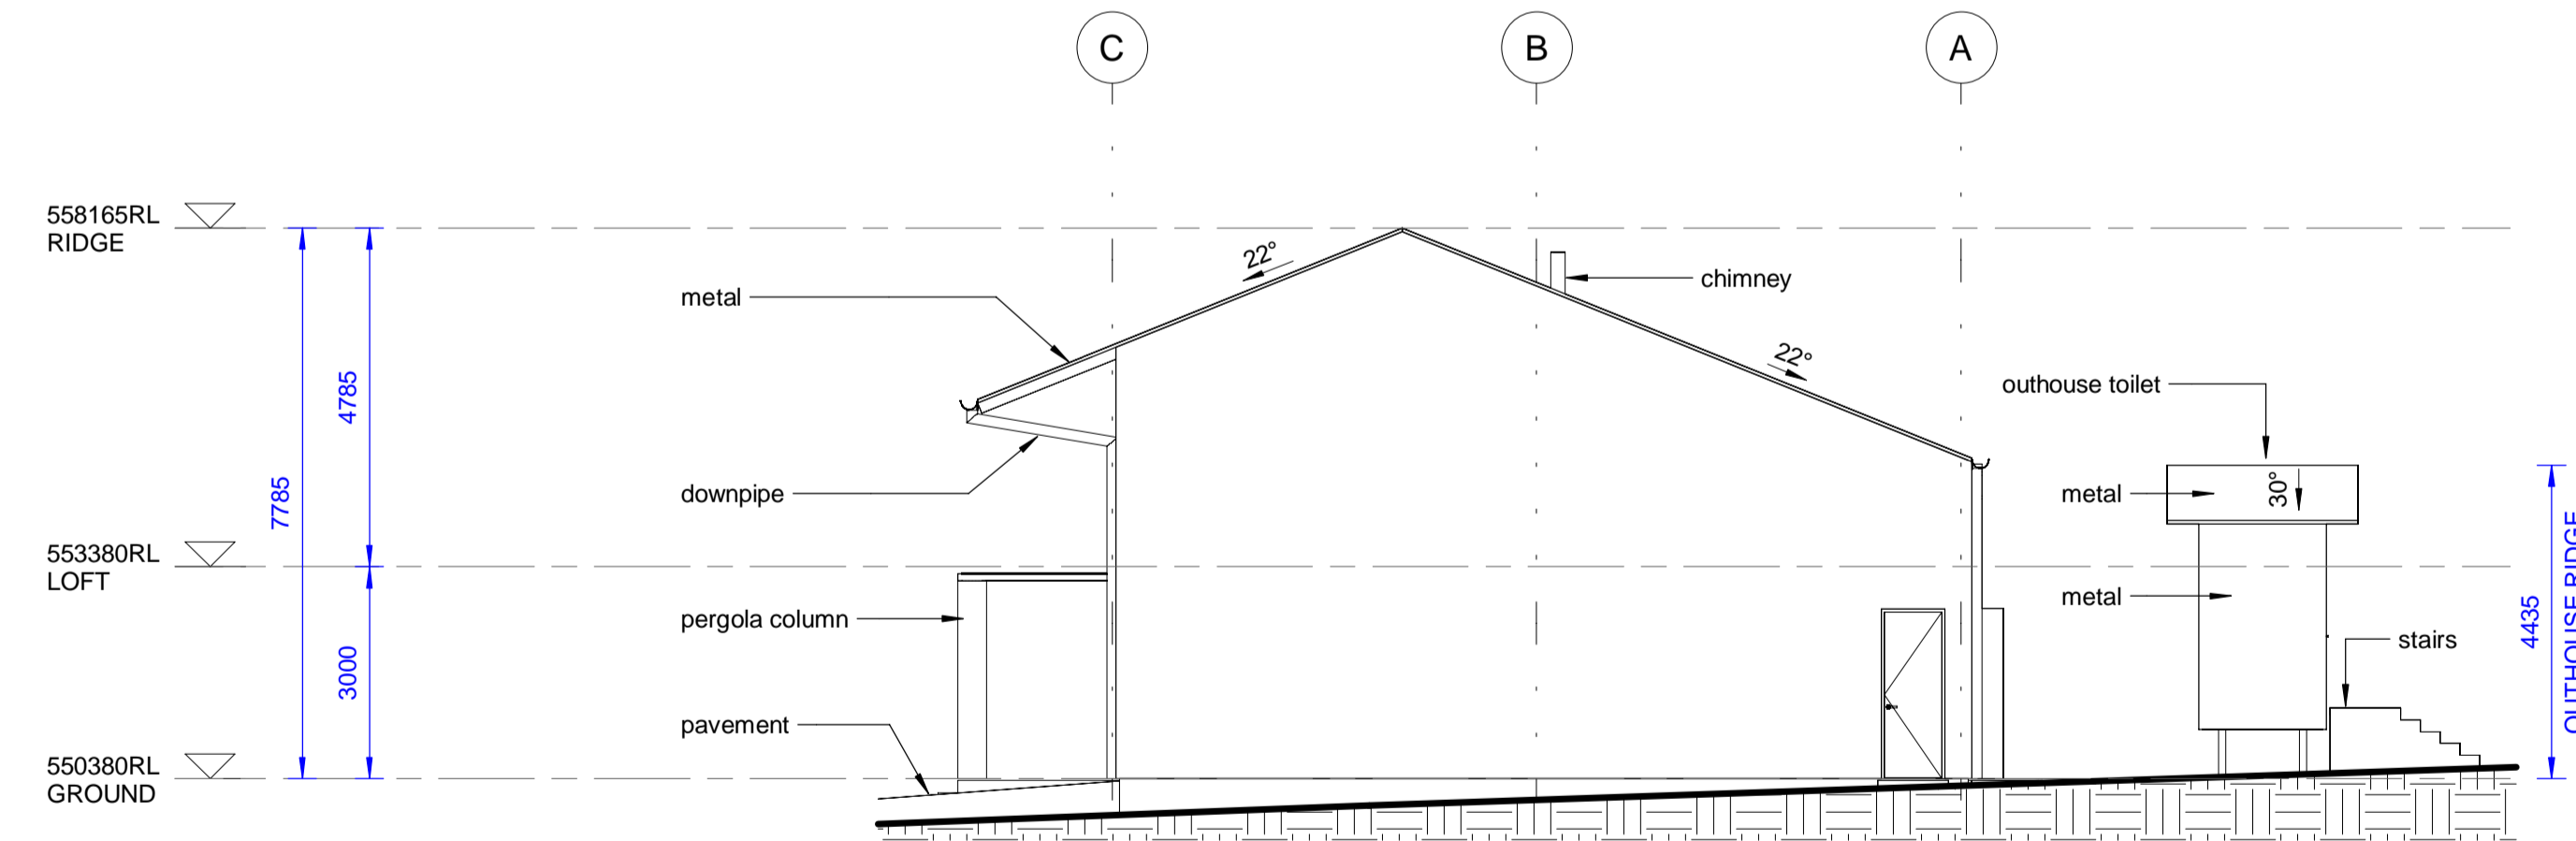

1 EAST ELEVATION

101 SCALE: 1 : 100

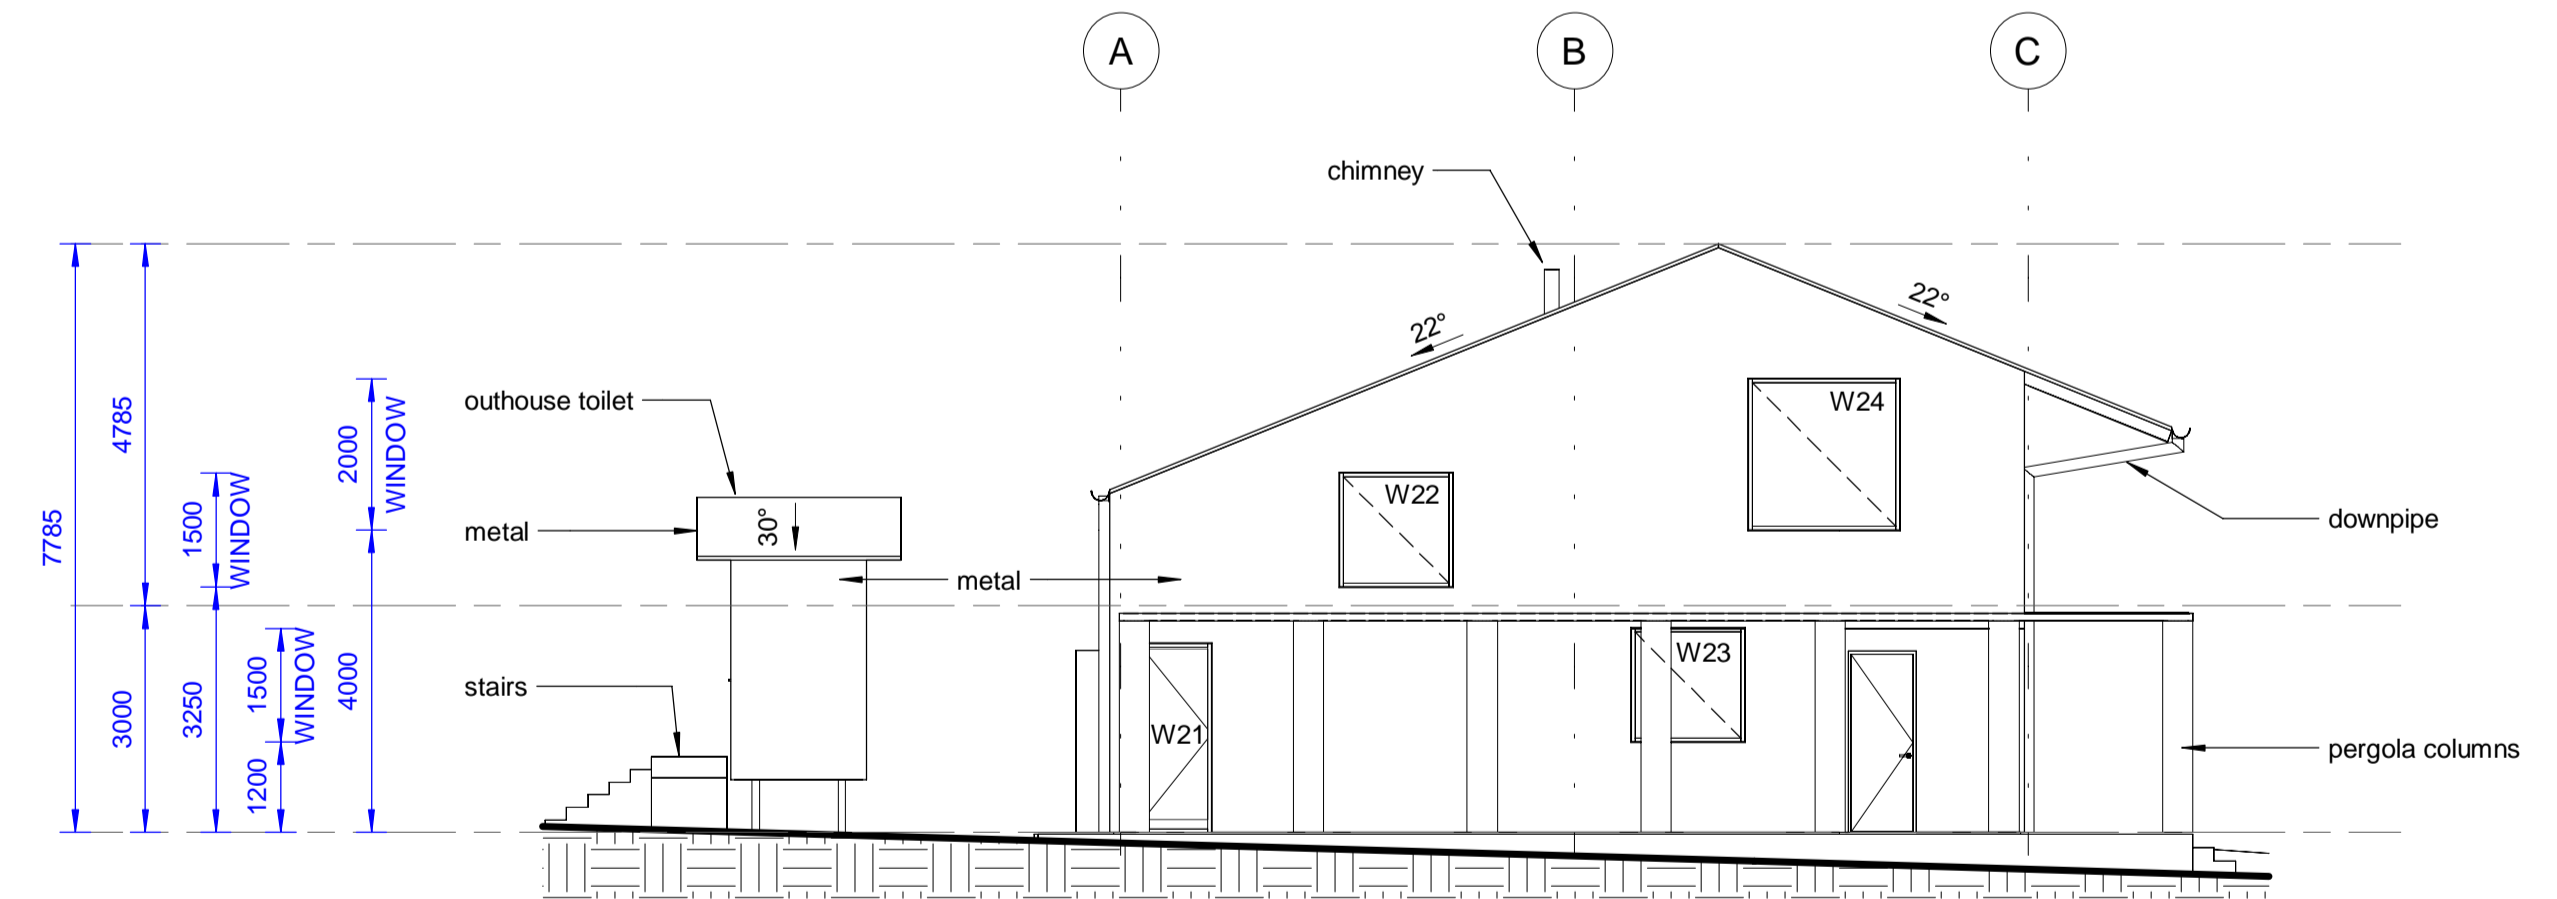

4 WEST ELEVATION

101 SCALE: 1 : 100

CONSULTANT _____ PROJECT
SAINT FILLANS POOL
 219 LOWES PEAK ROAD ST. FILLANS

PRINT IN COLOUR

PROJECT MANAGEMENT INITIALS

| | | |
|----------|---------|----------|
| DESIGNER | CHECKED | APPROVED |
|----------|---------|----------|

PROJECT DATA

| | | | |
|-------|---|--------|---|
| DATUM | - | SURVEY | - |
| SCALE | | | |

ISSUE/REVISION

| I/R | DATE | DESCRIPTION |
|-----|----------|---------------|
| 1 | 26.04.24 | DA SUBMISSION |

PROJECT NUMBER PROJECT PHASE

P-1000 DA

SHEET TITLE

Mudgee Shed Architecture Elevations

SHEET NUMBER

DA-005

REVISION

1