

On Point  
BUILDING DESIGN

CONTACT DETAILS



THIS DRAWING IS AND ALWAYS SHALL REMAIN THE PROPERTY OF ON POINT BUILDING DESIGN AND MUST NOT BE LENT, GIVEN, SOLD, REPRODUCED OR VARIED IN ANY WAY WITHOUT WRITTEN CONSENT.

ALL DIMENSIONS ARE IN MILLIMETRES. DO NOT SCALE. DIMENSIONS TO BE CHECKED ON SITE BEFORE COMMENCEMENT OF WORK.

Client:



Project:

PROPOSED DUAL OCCUPANCY  
AT 6 DAVIS CRESCENT,  
CAERLEON

Drawing Title:

SITE PLAN

Rev	Date	Amendment
A	6/08/22	PRELIMINARY DRAWINGS
B	4/08/23	ISSUED FOR APPROVAL
C	29/11/23	ISSUED FOR CLIENT APPROVAL
D	21/08/24	ISSUED FOR APPROVAL



BUILDING DESIGNERS  
ASSOCIATION OF AUSTRALIA


Job Number Revision

1258 - A02


D

Sheet 02 of 14

ISSUED FOR APPROVAL

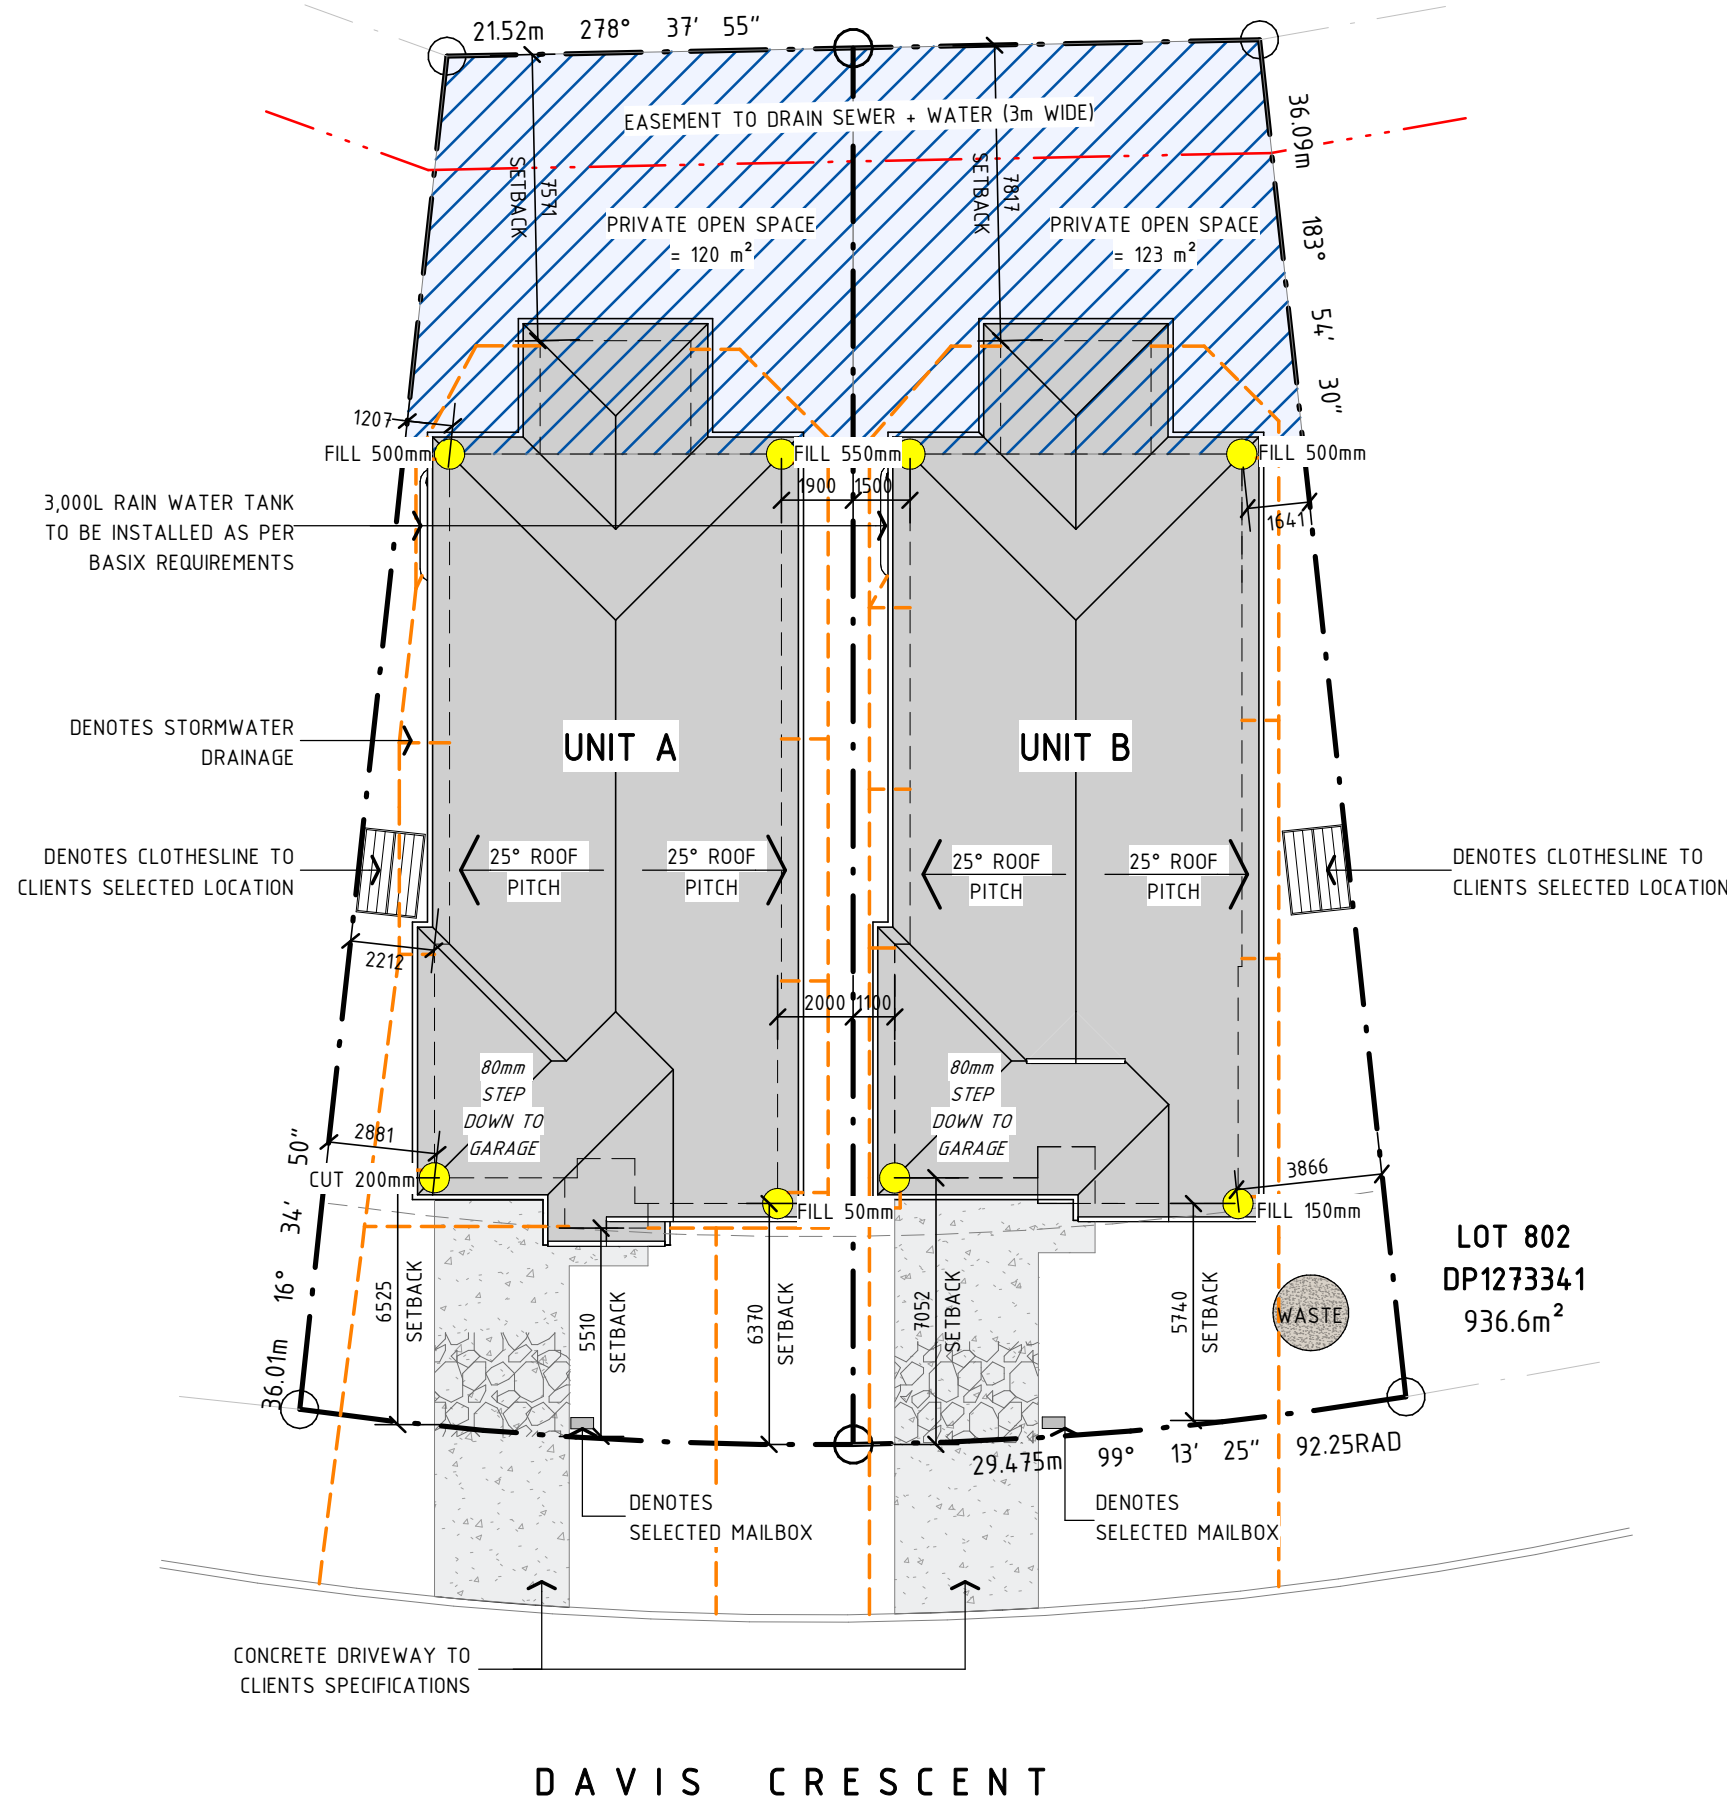

02 | SITE LAYOUT  
SCALE: 1 : 200 (A3)

 

LEGEND:

- DENOTES BUILDERS ALLOCATED WASTE AREA DURING CONSTRUCTION
- DENOTES SEDIMENT CONTROL BARRIER
- DENOTES TEMPORARY GRAVEL CONSTRUCTION EXIT

LOT 802  
DP1273341  
936.6m<sup>2</sup>

DAVIS CRESCENT