



PART SITE PLAN
SCALE 1:500

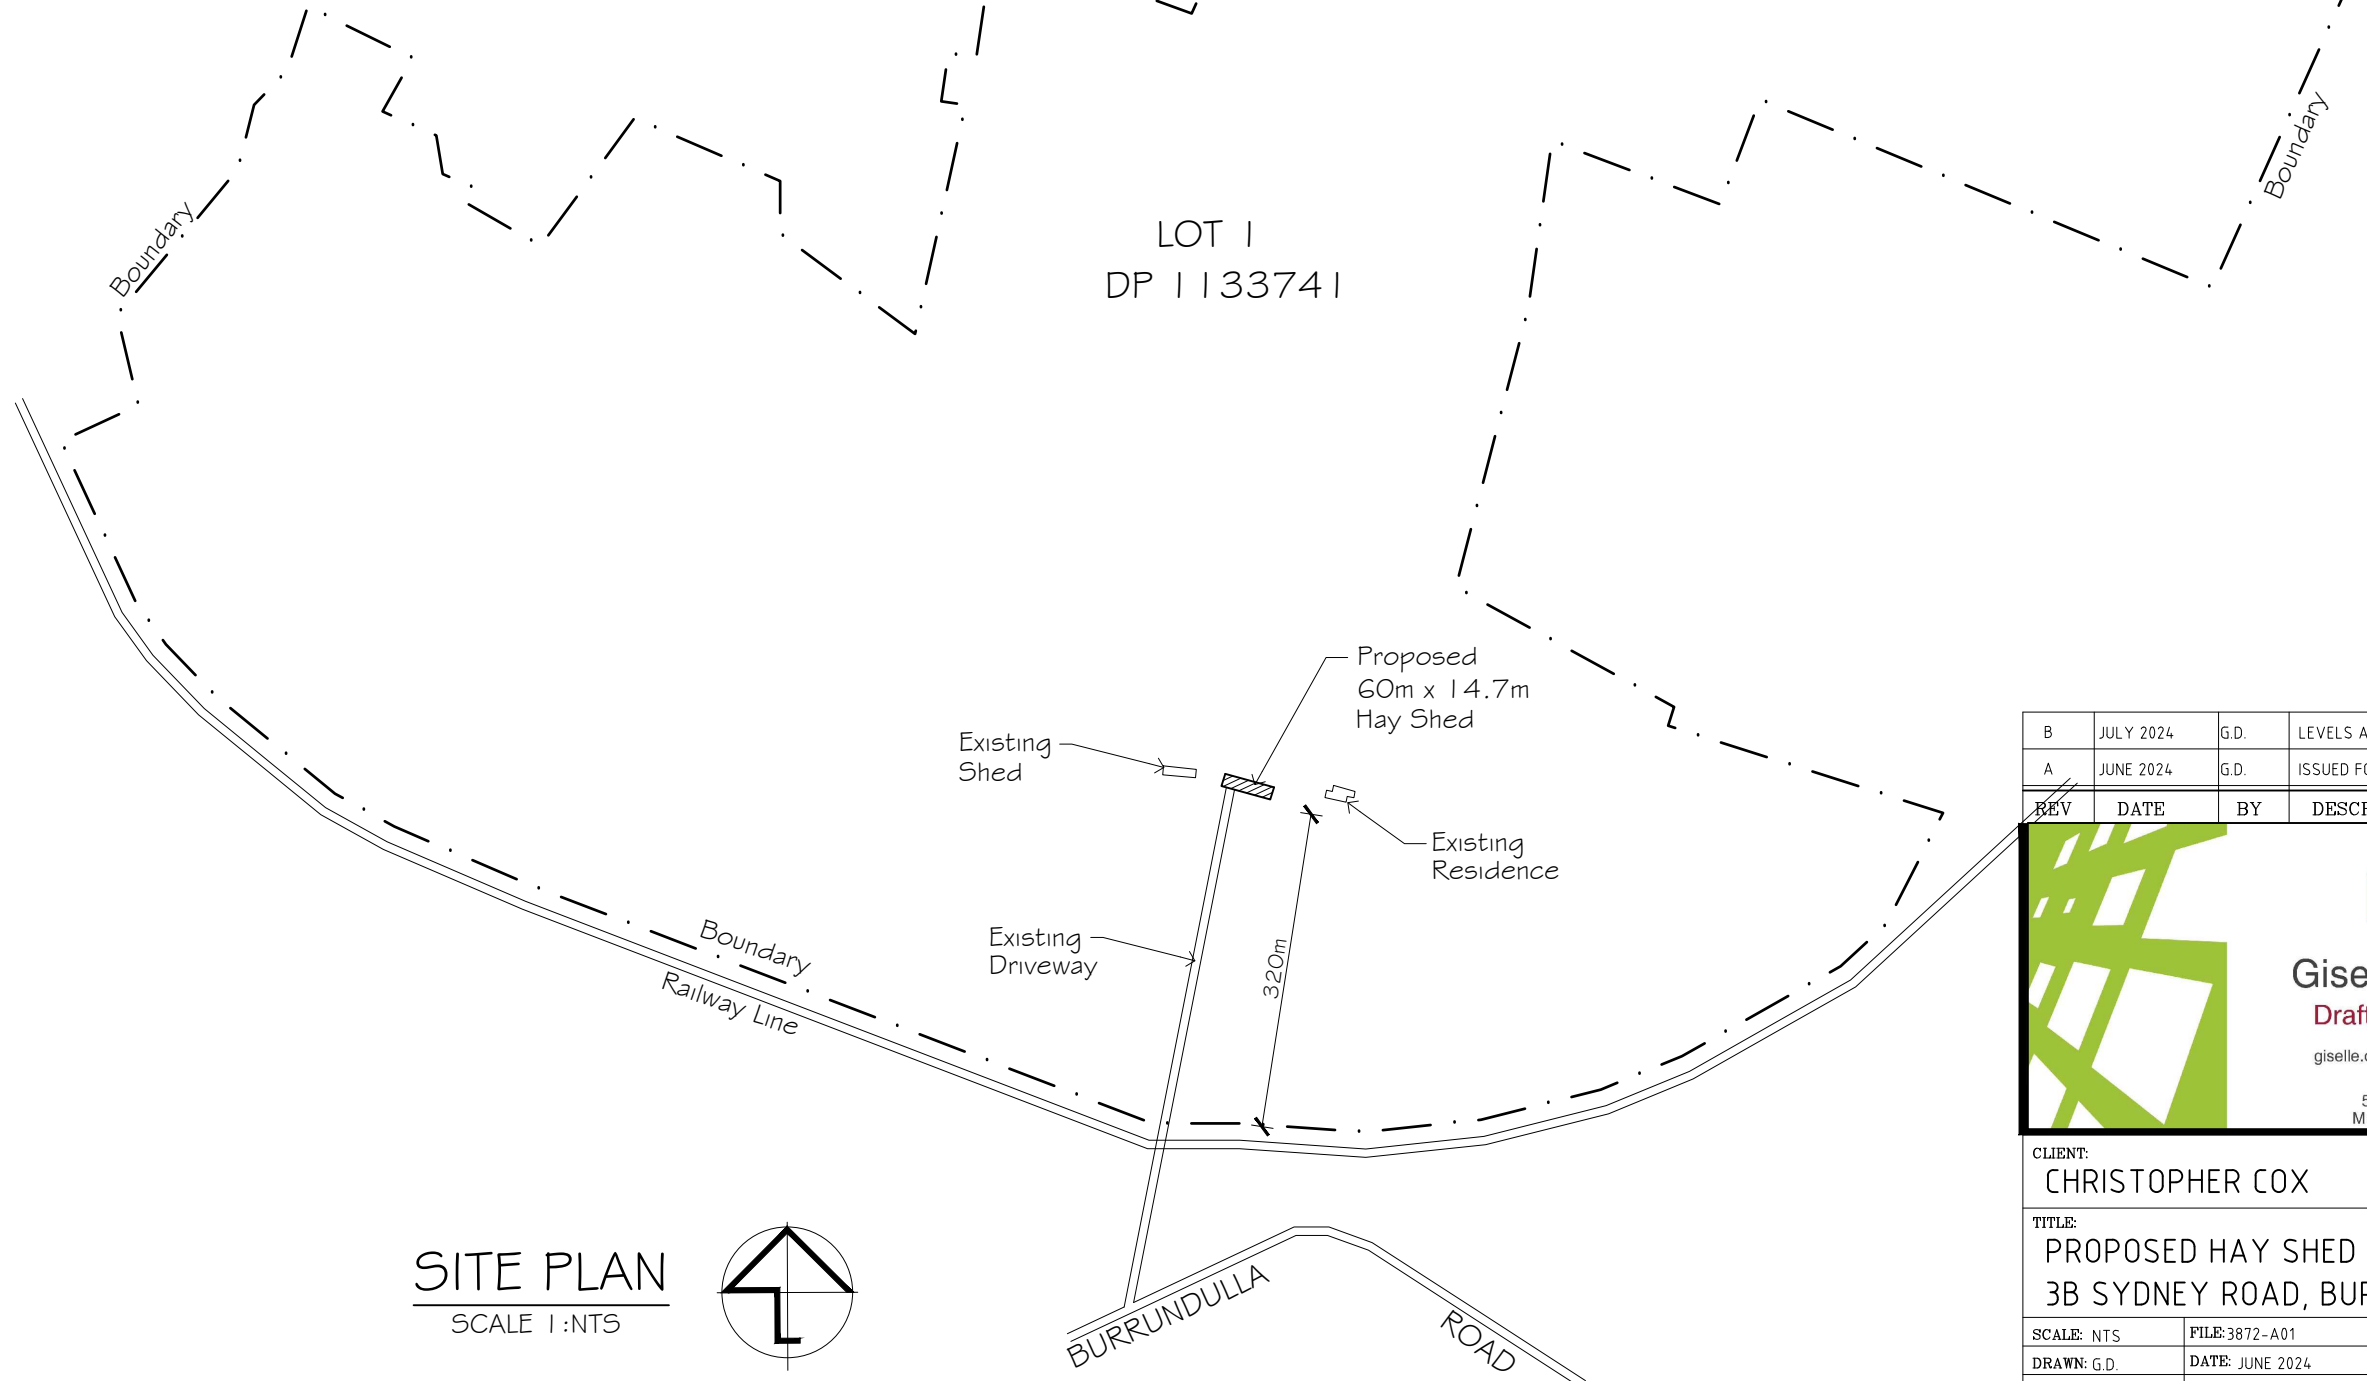

SITE PLAN
SCALE 1:NTS



B	JULY 2024	G.D.	LEVELS AND CUT & FILL ADDED
A	JUNE 2024	G.D.	ISSUED FOR APPROVAL
REV	DATE	BY	DESCRIPTION




Giselle Denley
Drafting Services

giselle.denley@bigpond.com
0417 688 326
53 Hill Sixty Drive
Mudgee NSW 2850


CLIENT:
CHRISTOPHER COX

TITLE:
PROPOSED HAY SHED
3B SYDNEY ROAD, BURRUNDULLA


SCALE: NTS	FILE: 3872-A01	DWG No.	REV.
DRAWN: G.D.	DATE: JUNE 2024	3872-A01	B
CKD: G.D.	DATE: JUNE 2024		

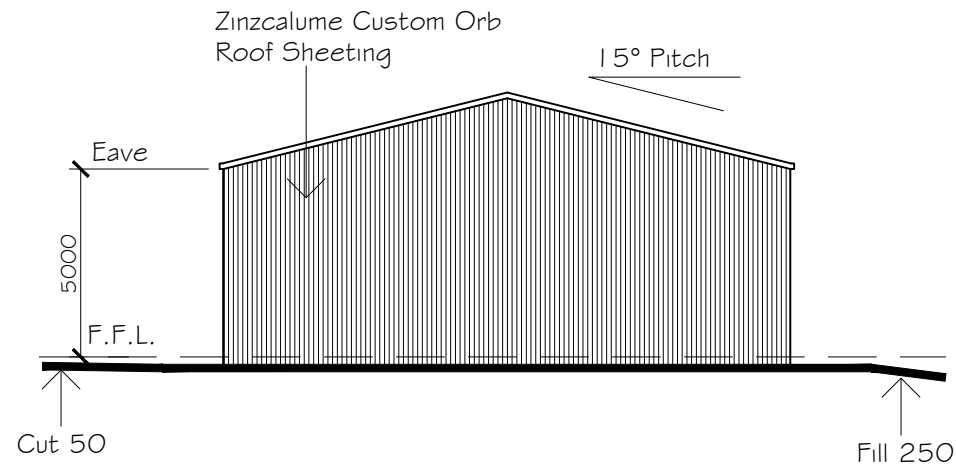


EAST ELEVATION
SCALE 1:200

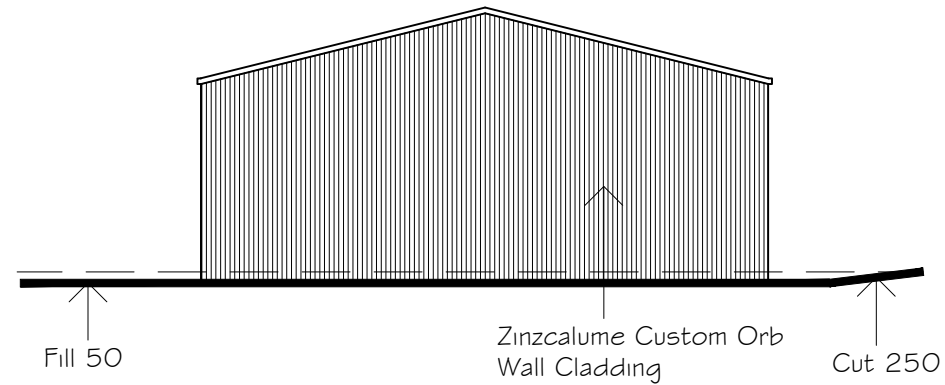

WEST ELEVATION
SCALE 1:200

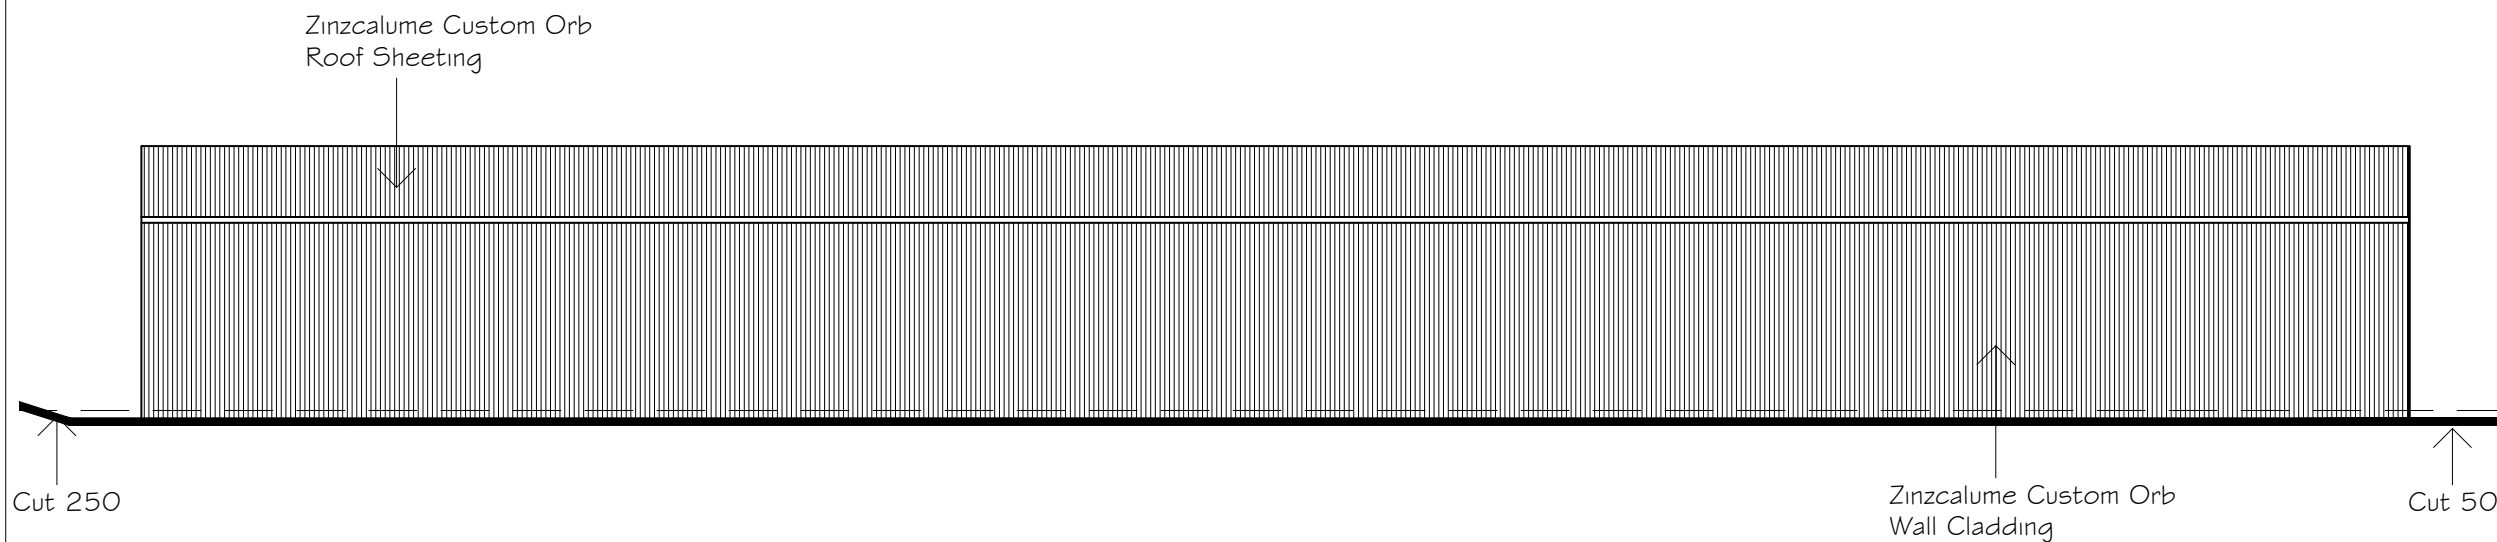

SOUTH ELEVATION
SCALE 1:200

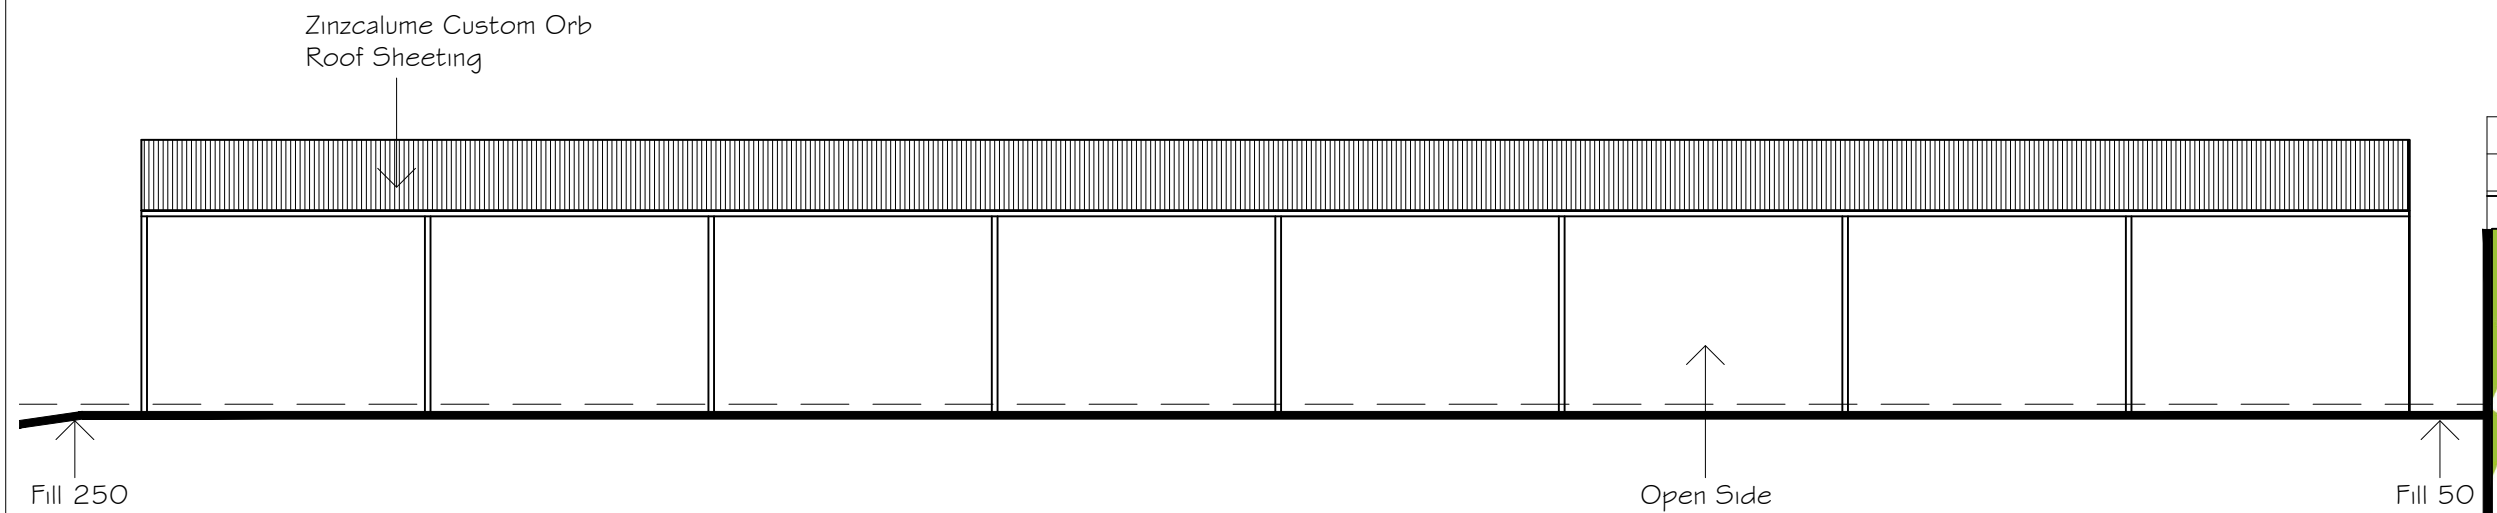

NORTH ELEVATION
SCALE 1:200

REV	DATE	BY	DESCRIPTION
A	JUNE 2024	G.D.	ISSUED FOR APPROVAL

Giselle Denley
Drafting Services
giselle.denley@bigpond.com
0417 688 326
53 Hill Sixty Drive
Mudgee NSW 2850

CLIENT: CHRISTOPHER COX			
TITLE: PROPOSED HAY SHED 3B SYDNEY ROAD, BURRUNDULLA			
SCALE: 1:200	FILE: 3872-A01	DWG No.	REV.
DRAWN: G.D.	DATE: JUNE 2024	3872-A02	A
CKD: G.D.	DATE: JUNE 2024		