




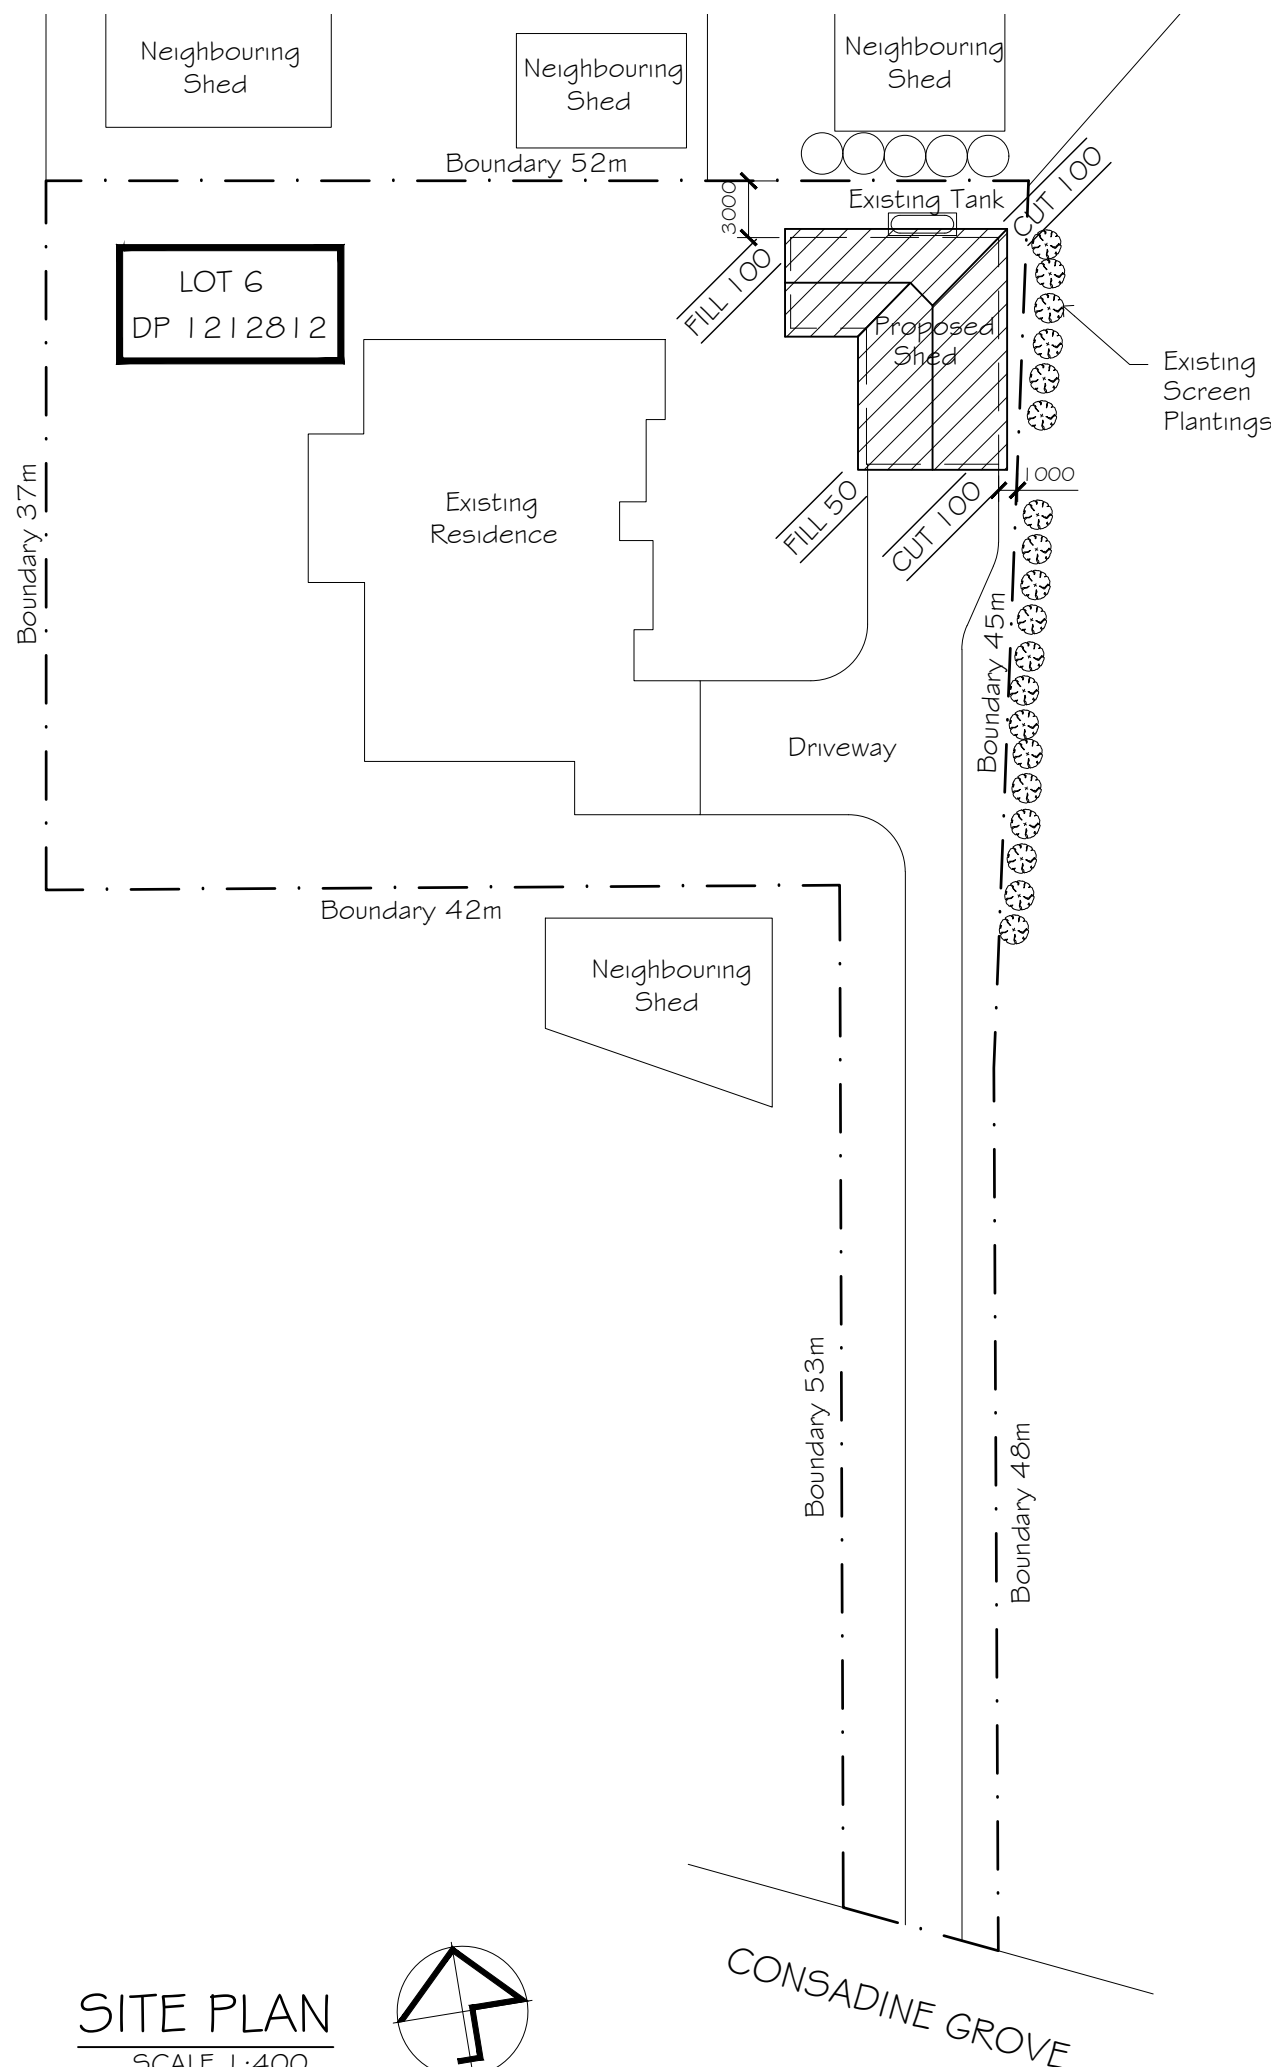

SITE PLAN
SCALE 1:400

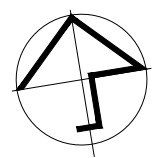

CONSADINE GROVE

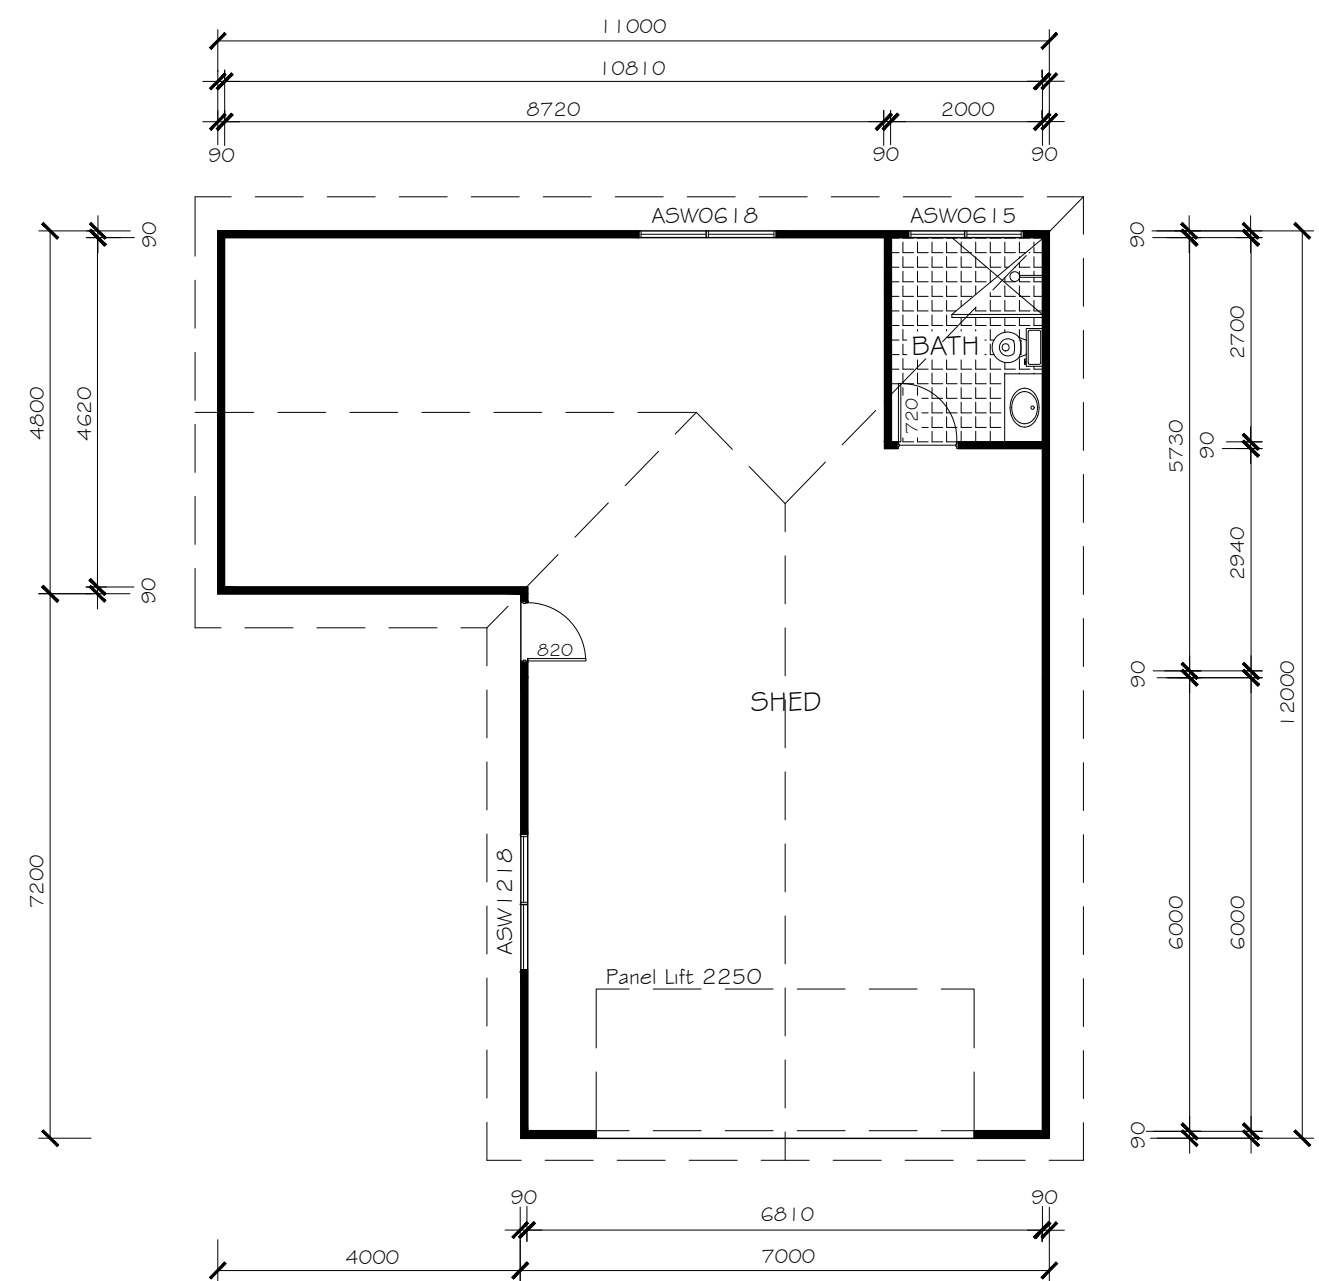

SHED FLOOR PLAN
SCALE 1:100

Floor Areas		
Proposed Shed	=	103.13 m ²

B	SEPT 2023	G.D.	SHED SIZE REVISED
A	FEB 2025	G.D.	ISSUED FOR APPROVAL
REV	DATE	BY	DESCRIPTION




Giselle Denley
Drafting Services
giselle.denley@bigpond.com
0417 688 326
53 Hill Sixty Drive
Mudgee NSW 2850


CLIENT:
E WATSON AND P FIELD

TITLE:
PROPOSED SHED
8 CONSADINE GROVE SPRING FLAT


SCALE: 1:400, 1:100	FILE: 3858-A01	DWG No.	REV.
DRAWN: G.D.	DATE: FEB 2025	3858-A01	A
CKD: E.W.	DATE: FEB 2025		

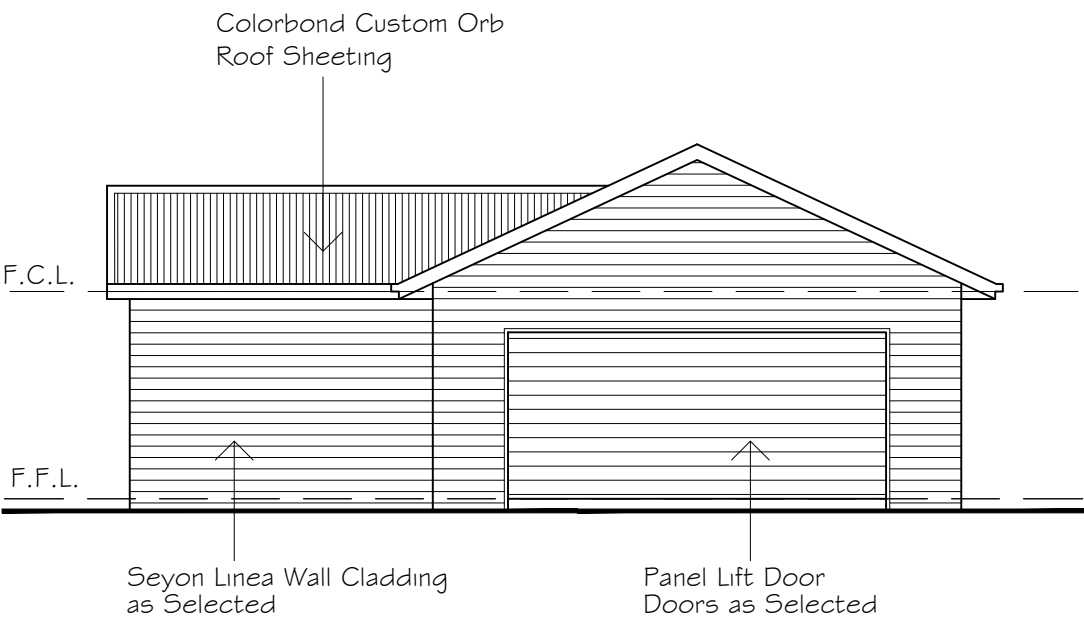


SOUTH ELEVATION
SCALE 1:100

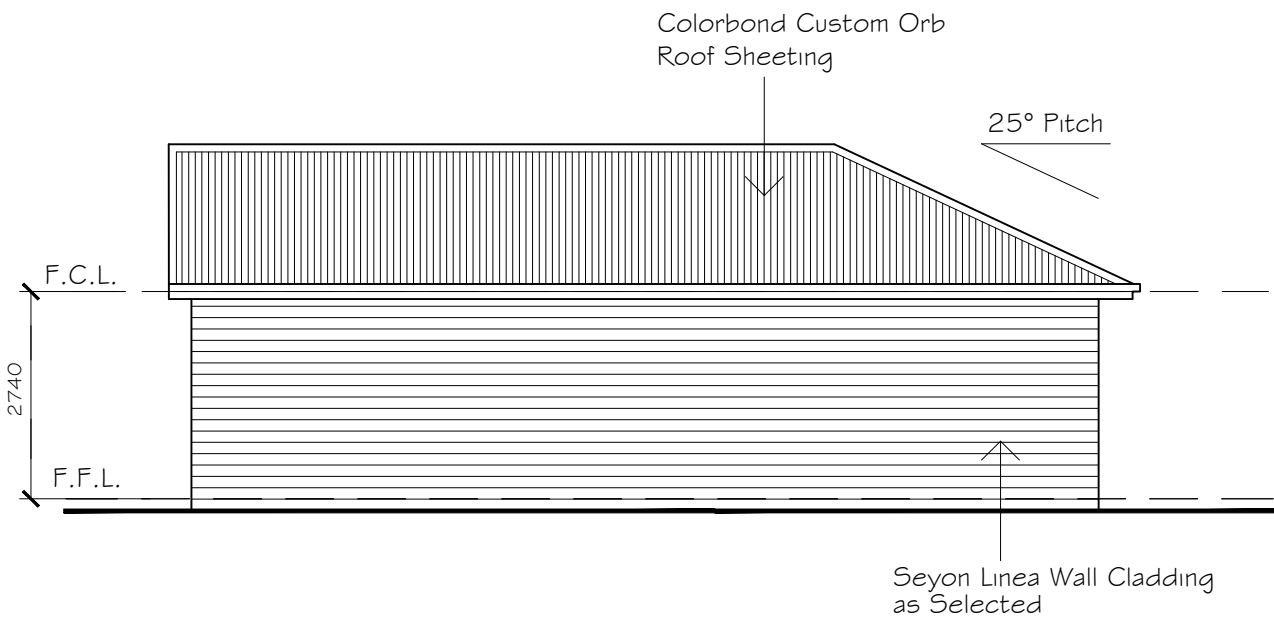

EAST ELEVATION
SCALE 1:100

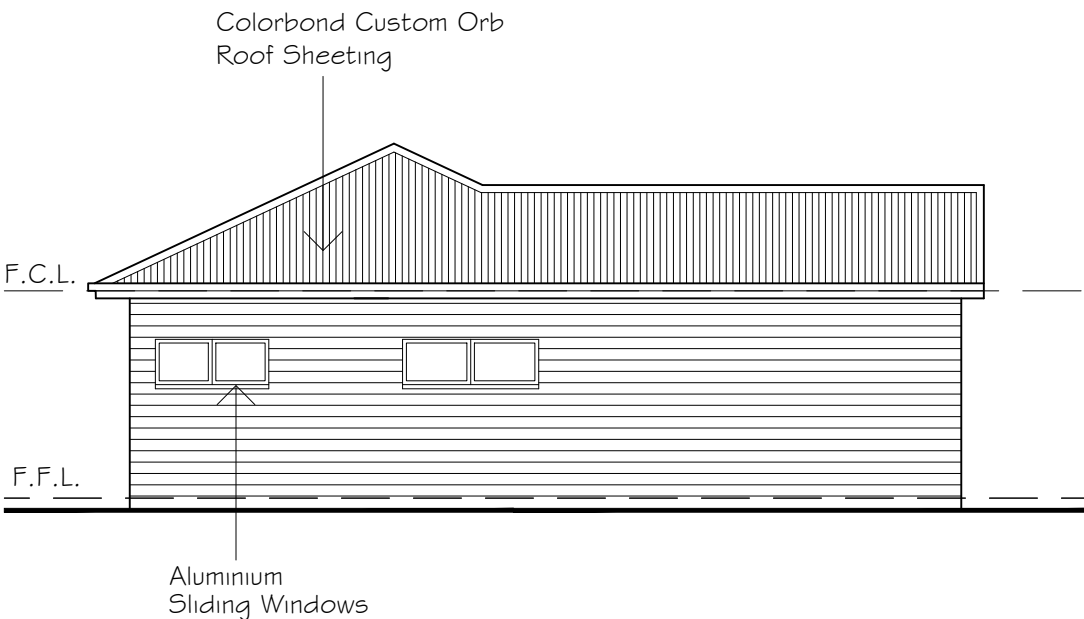

NORTH ELEVATION
SCALE 1:100

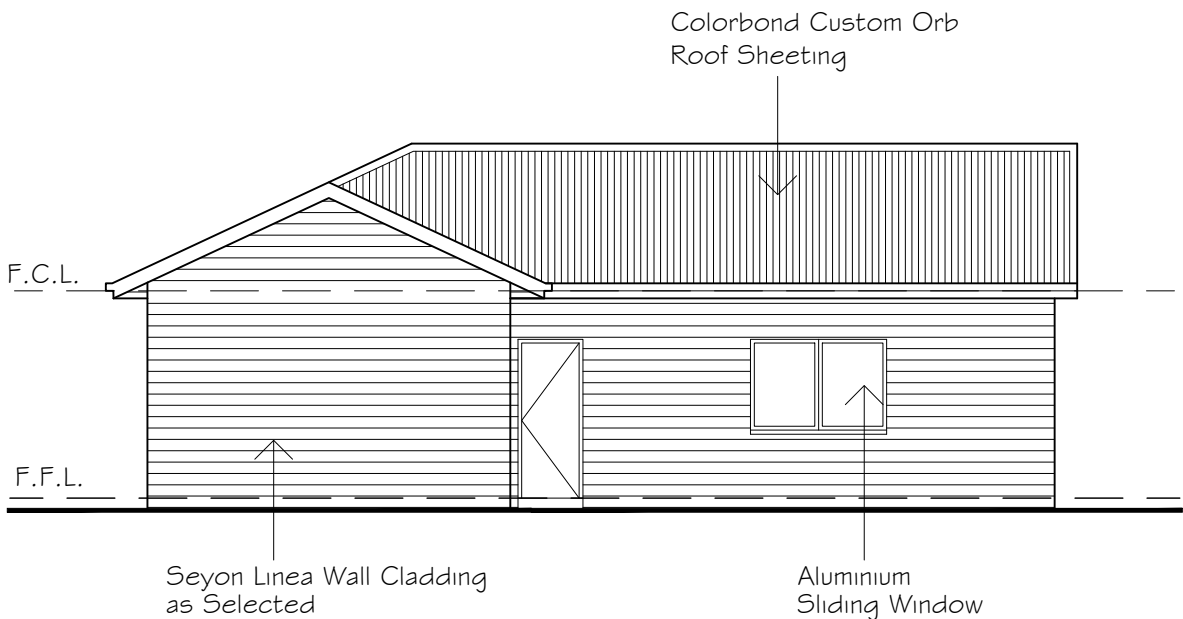

WEST ELEVATION
SCALE 1:100

REV	DATE	BY	DESCRIPTION
B	SEPT 2023	G.D.	SHED SIZE REVISED
A	FEB 2025	G.D.	ISSUED FOR APPROVAL






Giselle Denley
Drafting Services

giselle.denley@bigpond.com
0417 688 326
53 Hill Sixty Drive
Mudgee NSW 2850

CLIENT: E WATSON AND P FIELD			
TITLE: PROPOSED SHED 8 CONSADINE GROVE SPRING FLAT			
SCALE: 1:100	FILE: 3858-A01	DWG No.	REV.
DRAWN: G.D.	DATE: FEB 2025	3858-A02	A
CKD: E.W.	DATE: FEB 2025		

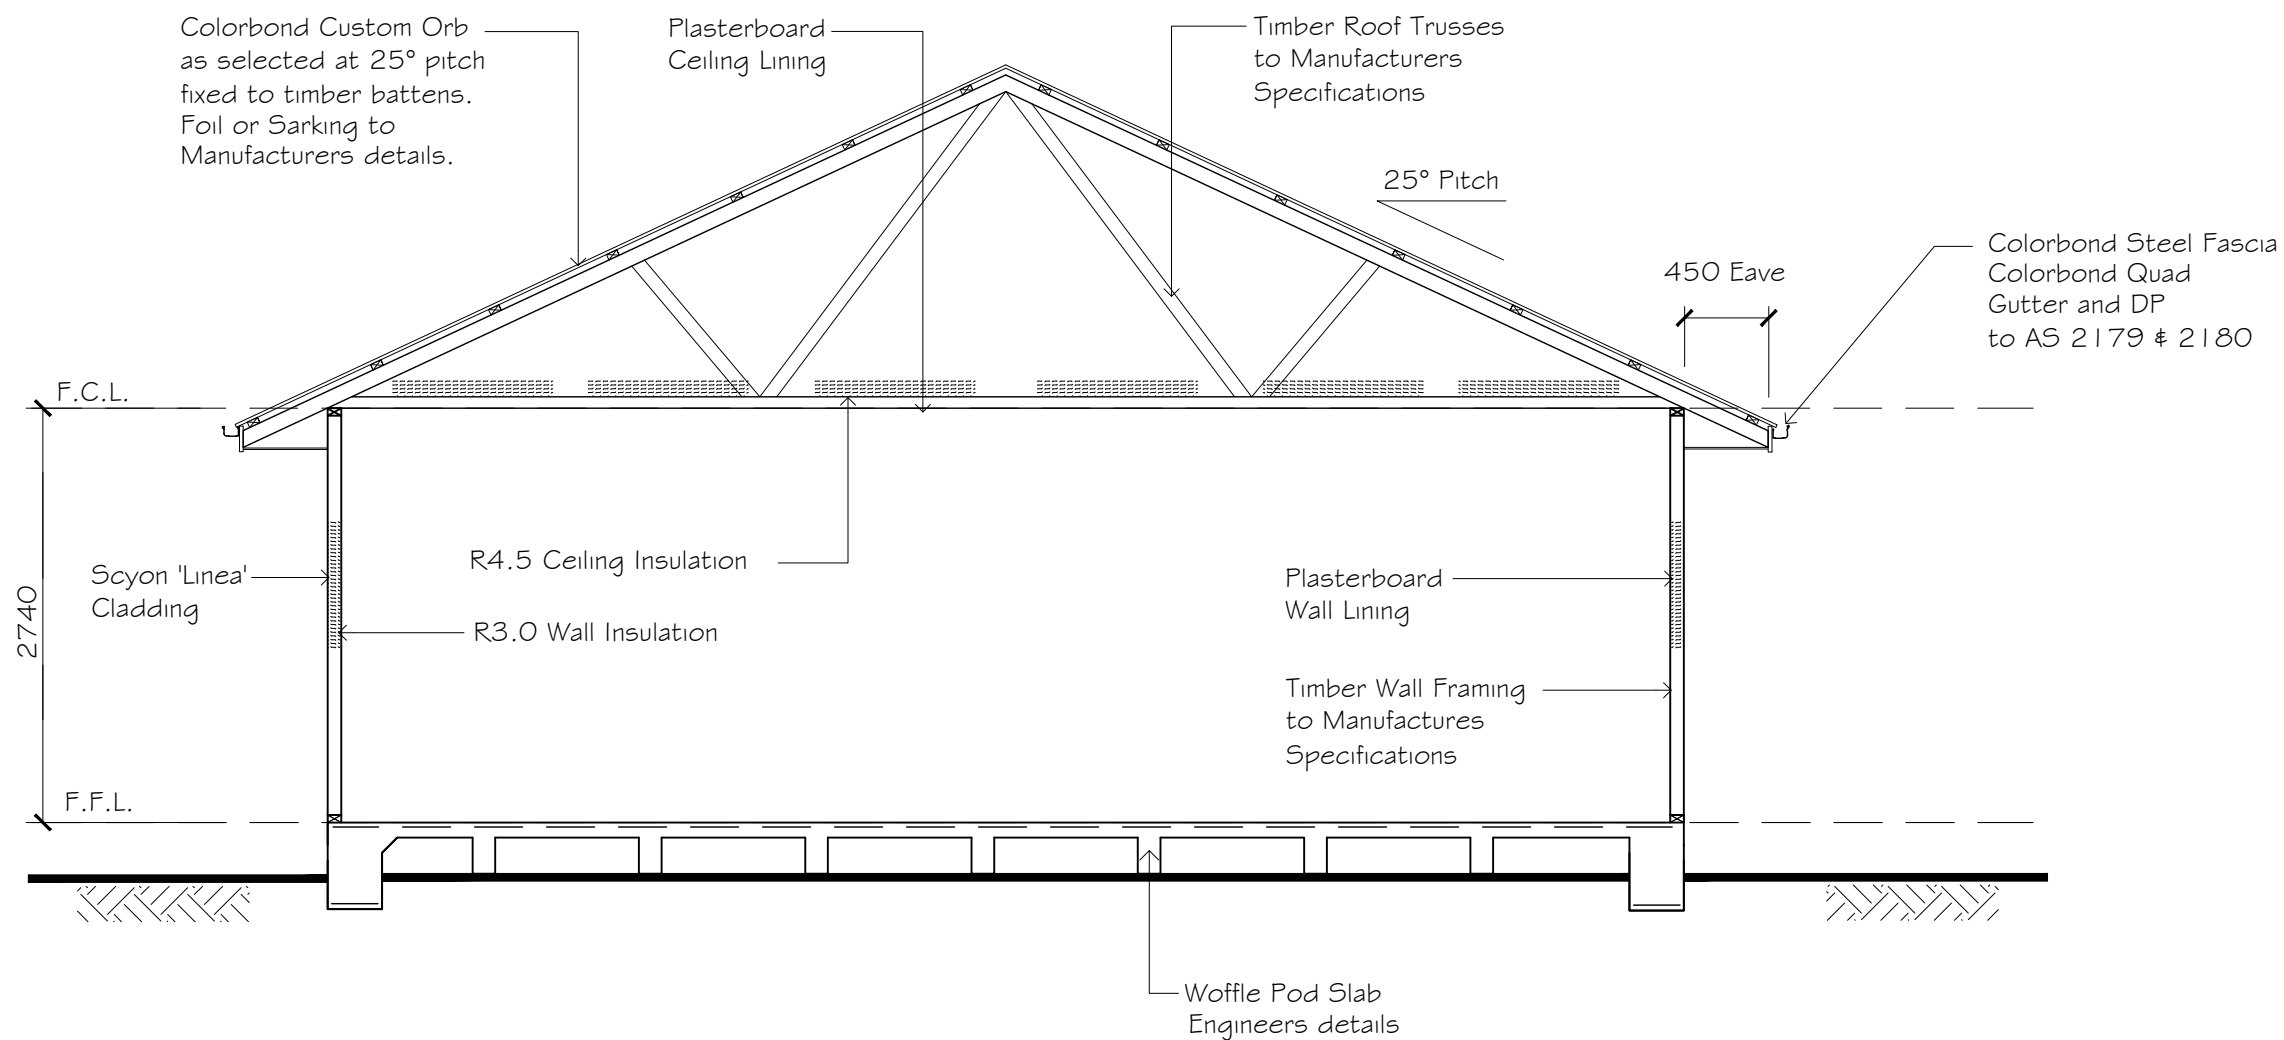

TYPICAL SECTION

Scale 1:50

CONSTRUCTION NOTES:

1. Wall framing will be prefabricated.
2. Wet area waterproofing will be installed in accordance with NCC Vol 2 Clause H4D2.
3. All exhaust fans will be ducted to the eaves.

B	SEPT 2023	G.D.	SHED SIZE REVISED
A	FEB 2025	G.D.	ISSUED FOR APPROVAL
REV	DATE	BY	DESCRIPTION





Giselle Denley
Drafting Services
giselle.denley@bigpond.com
0417 688 326
53 Hill Sixty Drive
Mudgee NSW 2850

CLIENT:
E WATSON AND P FIELD

TITLE:
PROPOSED SHED
8 CONSADINE GROVE SPRING FLAT

SCALE: 1:50	FILE: 3858-A01	DWG No.	REV.
DRAWN: G.D.	DATE: FEB 2025	3858-A03	A
CKD: E.W.	DATE: FEB 2025		