


LOCATION PLAN

Site Plan  
 Lot 21 DP 270890

Navigate Planning  
 21/02/2025

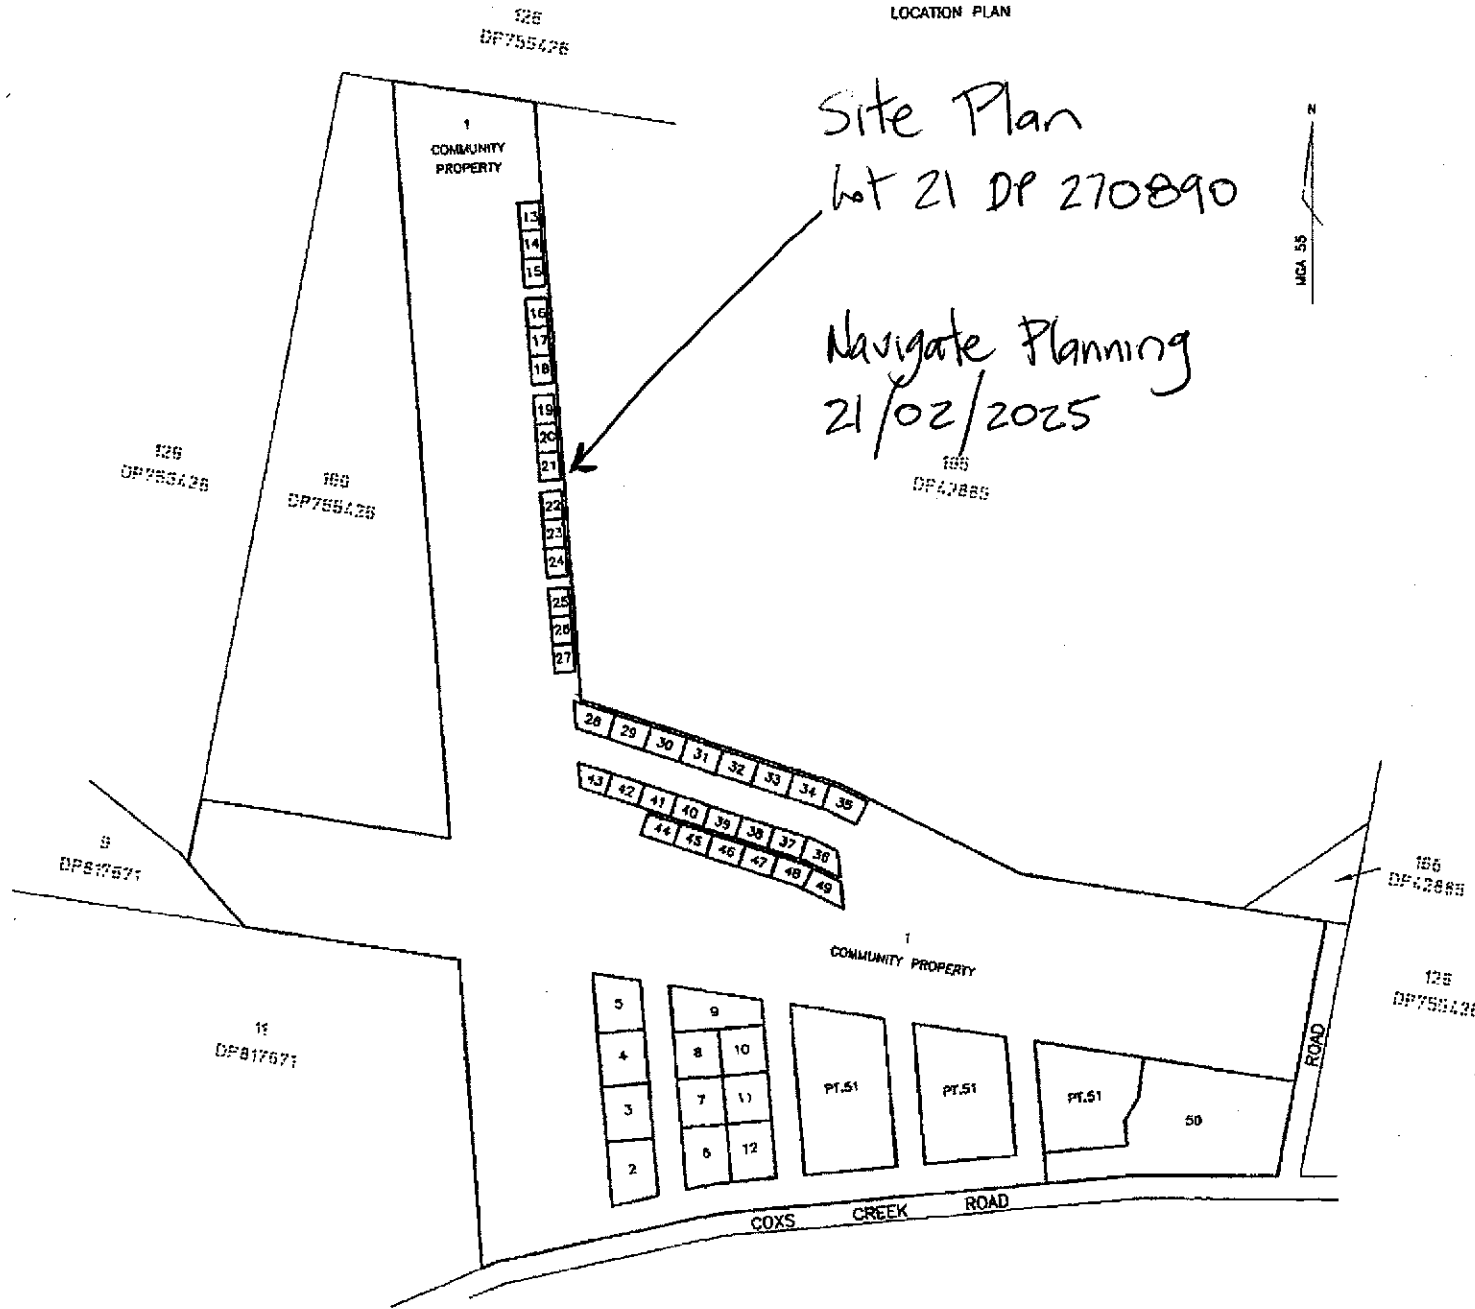

THIS SHEET IS BEING CONTINUALLY UPDATED TO SHOW THE CURRENT SUBDIVISION PATTERN OF THE SCHEME. FOR DETAILS OF UPDATES AND ADDITIONAL AND REPLACEMENT SHEETS SEE SCHEDULE BELOW.

SCHEDULE OF CHANGES TO THE SCHEME

| LOT No | DETAILS                    | SHEET No |
|--------|----------------------------|----------|
| 13,14  | CONSOLIDATED INTO LOT 52   | 8        |
| 51     | SUBDIVIDED INTO LOTS 53-54 | 9        |

Subdivision Certificate No: SC004/2005  
 Surveyors Ref: 27/10/14

Surveyor: STEVEN JOHN ANDERSON  
 Surveyors Ref: 12153

Registered  4.3.2015

COMMUNITY/PRECINCT/NEIGHBOURHOOD-PLAN  
  
 DP270890 P

Reg: R424451 / Doc: DP 270890 P / Rev: 19-Dec-2019 / Ver: LRS / Pgs: ALL / Prt: 20-Dec-2019 11:43 / Seq: 1 of 27  
 © Office of the Registrar-General / Svc: GLOBALX / Ref: af10900016