

TINJA


LANE




EXISTING GATE

EXISTING DAM

LOT 3
DP549564

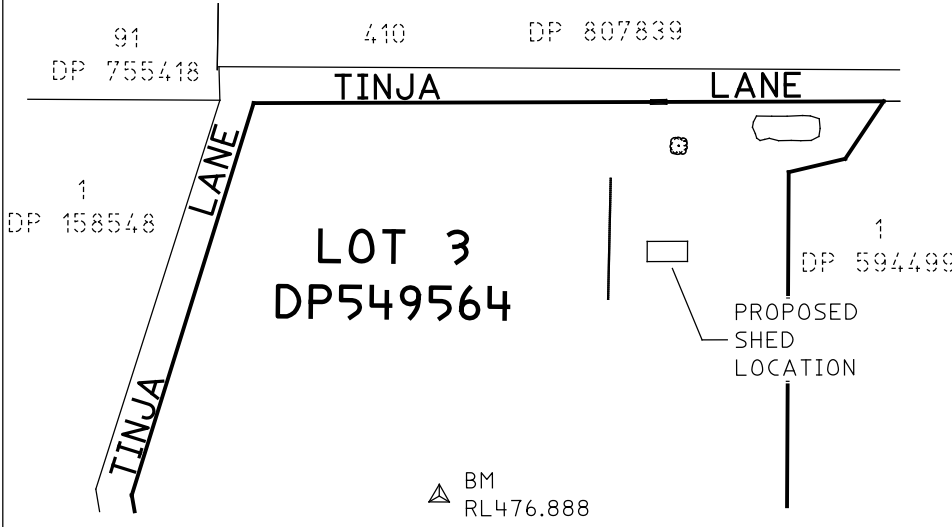

SITE LOCATION
NOT TO SCALE

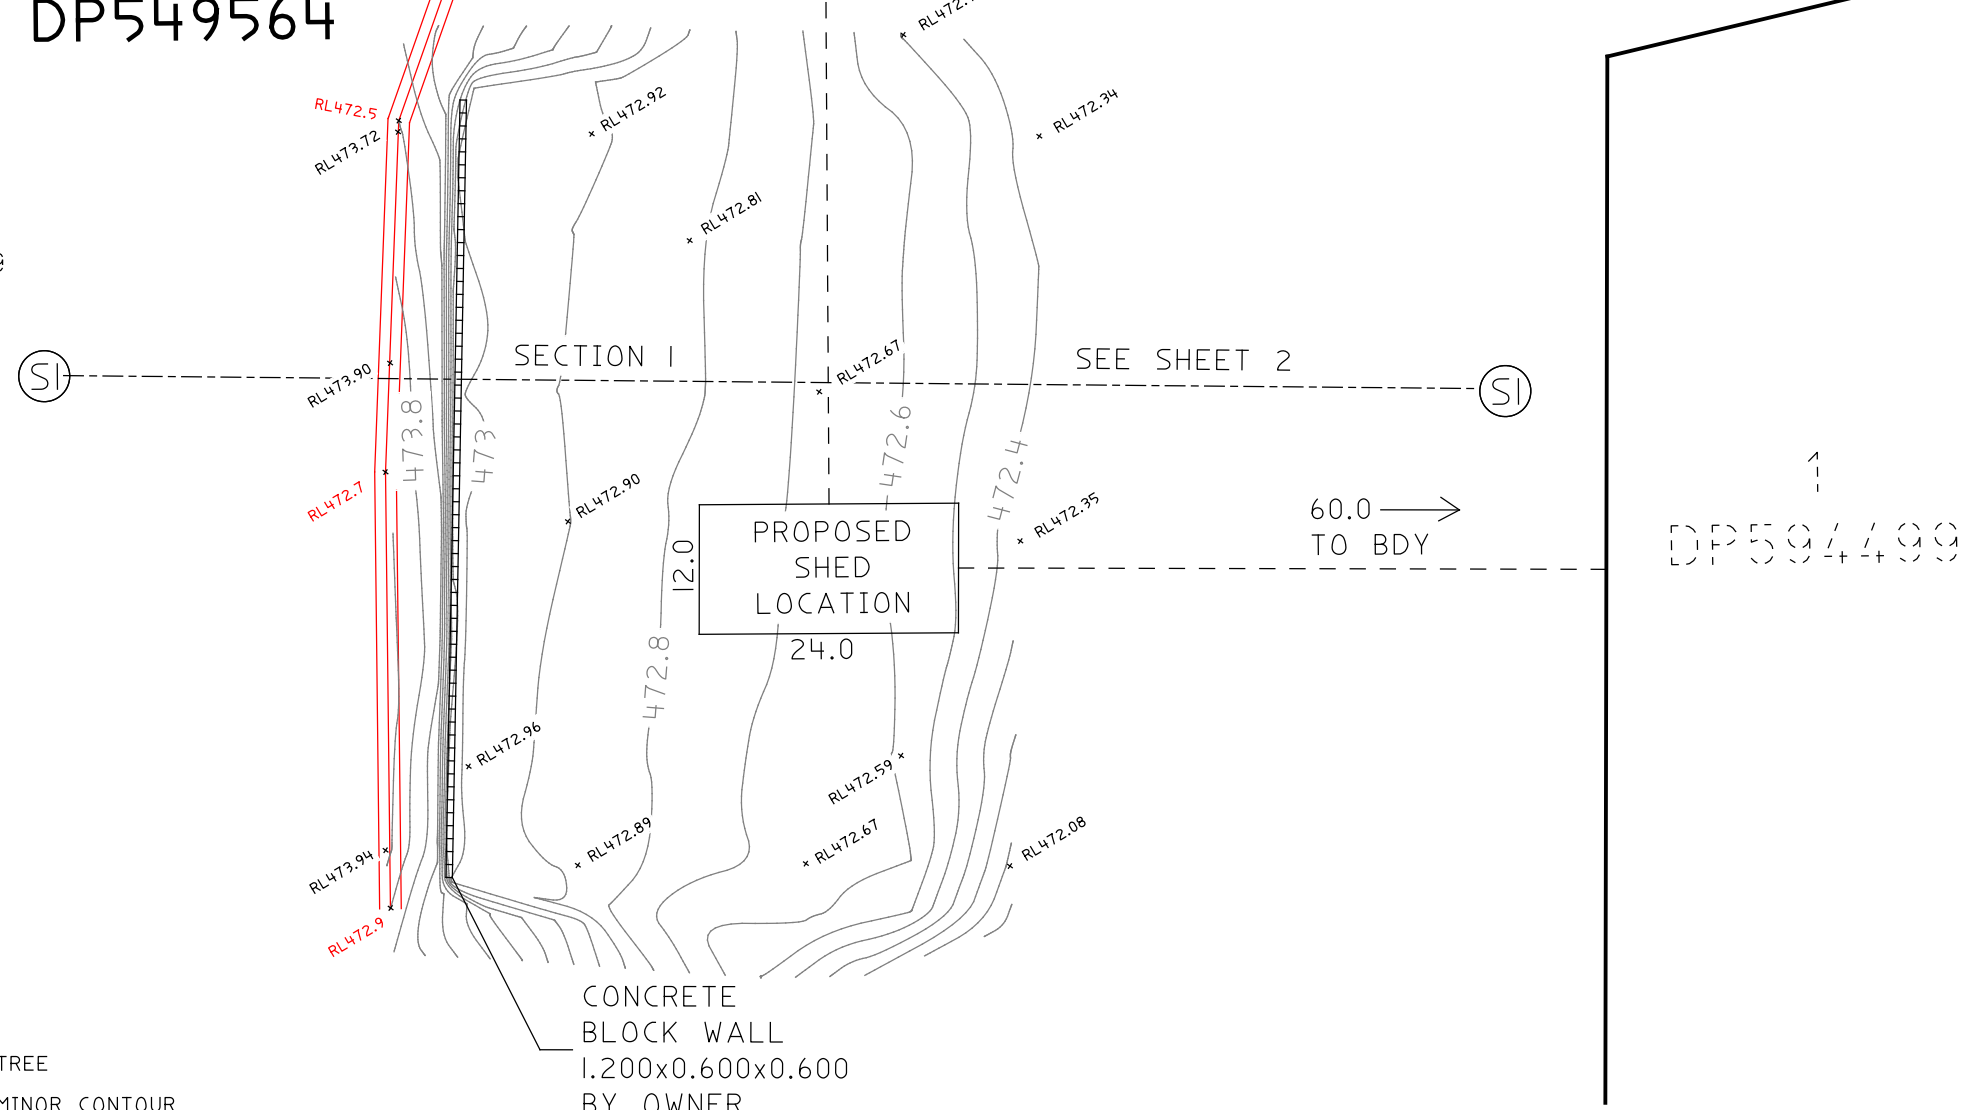

ELEVATION DATA DERIVED FROM A COMBINATION OF
ORYAN GEOSPATIAL GNSS RTK SURVEY
AND NSW SPATIAL SERVICES LIDAR.

PROPOSED SWALE DRAIN LEVELS ARE APPROXIMATE ONLY.

THIS PLAN IS OF A TOPOGRAPHIC SURVEY ONLY,
BOUNDARIES ARE FOR CONCEPTUAL PURPOSES ONLY


HEIGHTS DERIVED FROM PM61962 RL465.499 AHD

LEVELS SHOWN ARE ON THE AUSTRALIAN
HEIGHT DATUM (AHD).


MEASUREMENTS ARE IN METRES.
USE STATED DIMENSIONS. DO NOT SCALE.

NO PART OF THIS PLAN MAY BE REPRODUCED,
COMMUNICATED, STORED OR TRANSMITTED IN ANY FORM
WITHOUT PRIOR WRITTEN PERMISSION OF THE COPYRIGHT
OWNER EXCEPT AS PERMITTED BY THE COPYRIGHT ACT 1968

- KEY
- TREE
 - MINOR CONTOUR
 - MAJOR CONTOUR
 - BOUNDARY
 - RETAINING WALL
 - PROPOSED SWALE DRAIN 2m WIDE
 - PROPOSED BOTTOM SWALE DRAIN RL

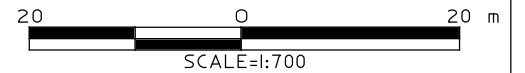

0 25.7.24 INITIAL RELEASE	PREPARED BY O'RYAN GEOSPATIAL ABN: 28616175823 129 CHURCH STREET MUDGEE NSW (02) 9057 4101	CLIENT: ANTHONY MINAHAN 216 TINJA LANE, EURUNDEREE	SCALE: 1:700 @ A3	DATUM: MGA2020 AHD	TITLE SITE PLAN AND PROPOSED DRAINAGE FOR FARM BUILDING OVER 216 TINJA LANE, EURUNDEREE	REVISION 0	
			CONTOUR INTERVAL 0.1m	DRAWN AB	CHECKED GP	DWG No 23-1296 Boundaries Topo.vce	
			LGA & LOCALITY MID-WESTERN REGIONAL, EURUNDEREE				JOB No 23-1296
					SHEET 1 OF 2 SHEETS		

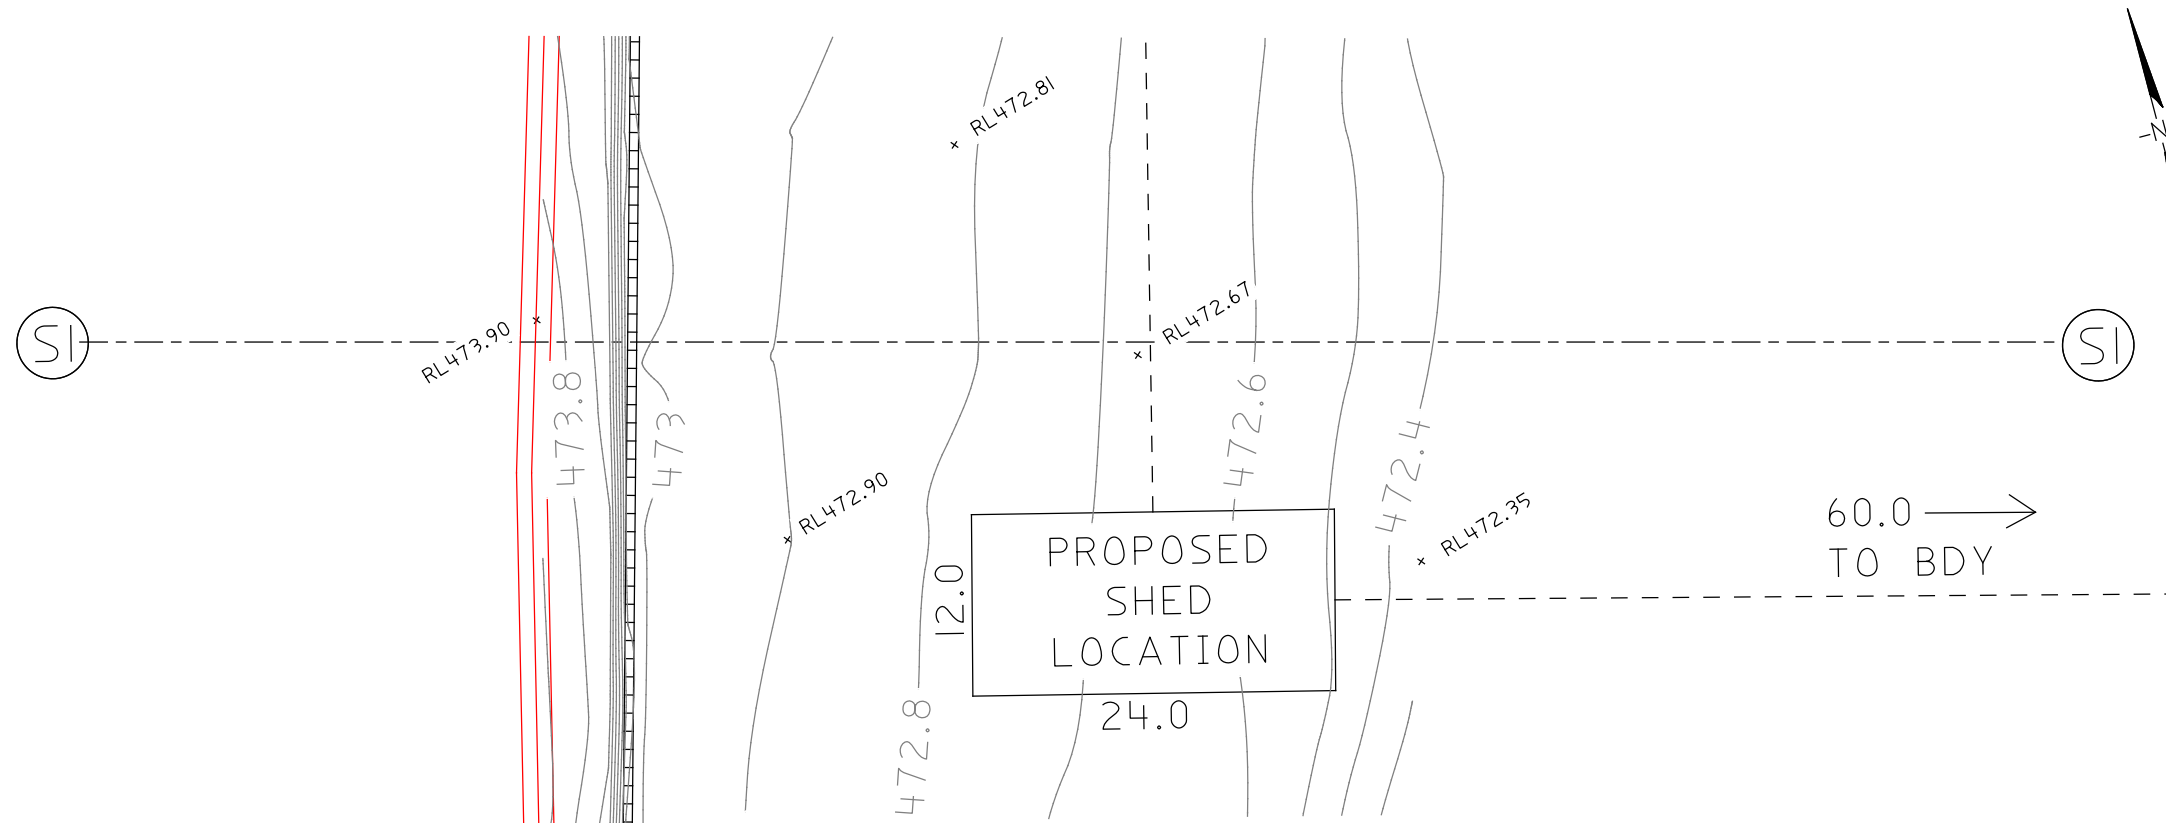

CHAINAGE	SURVEY	PROPOSED SWALE DRAIN
0+000	474.77	
0+005	474.65	
0+010	474.53	
0+015	474.37	
0+020	474.13	
0+025	473.98	
0+027	473.94	473.9
0+028	473.90	473.7
0+029	473.85	473.8
0+030	473.85	
0+035	473.06	
0+040	472.96	
0+045	472.90	
0+050	472.85	
0+055	472.82	
0+060	472.78	
0+065	472.72	
0+070	472.66	
0+075	472.62	
0+080	472.56	
0+085	472.47	
0+090	472.38	
0+095	472.28	
0+100	472.16	
0+105	472.06	
0+110	472.00	
0+115	471.88	
0+120	471.79	
0+125	471.78	
0+130	471.78	

HEIGHTS DERIVED FROM PM61962 RL465.499 AHD

LEVELS SHOWN ARE ON THE AUSTRALIAN HEIGHT DATUM (AHD).

MEASUREMENTS ARE IN METRES.
USE STATED DIMENSIONS. DO NOT SCALE.

NO PART OF THIS PLAN MAY BE REPRODUCED, COMMUNICATED, STORED OR TRANSMITTED IN ANY FORM WITHOUT PRIOR WRITTEN PERMISSION OF THE COPYRIGHT OWNER EXCEPT AS PERMITTED BY THE COPYRIGHT ACT 1968

KEY

- MINOR CONTOUR
- MAJOR CONTOUR
- RETAINING WALL
- PROPOSED SWALE DRAIN 2m WIDE

ELEVATION DATA DERIVED FROM A COMBINATION OF O'RYAN GEOSPATIAL GNSS RTK SURVEY AND NSW SPATIAL SERVICES LIDAR.

PROPOSED SWALE DRAIN LEVELS ARE APPROXIMATE ONLY.

THIS PLAN IS OF A TOPOGRAPHIC SURVEY ONLY, BOUNDARIES ARE FOR CONCEPTUAL PURPOSES ONLY

0 25.7.24 INITIAL RELEASE	PREPARED BY O'RYAN GEOSPATIAL <small>ABN: 28616175823</small> 129 CHURCH STREET MUDGEE NSW (02) 9057 4101		CLIENT: ANTHONY MINAHAN 216 TINJA LANE, EURUNDEREE	SCALE: 1:500 @ A3	DATUM: MGA2020 AHD	TITLE PROPOSED DRAINAGE AND LONGSECTION FOR FARM BUILDING OVER 216 TINJA LANE, EURUNDEREE	REVISION 0
				CONTOUR INTERVAL 0.1m	DRAWN AB CHECKED GP		