


ABBREVIATIONS

AHD	AUSTRALIAN HEIGHT DATUM	CKT	COOKTOP	DP	DOWNPIPE	FCC	FIBRECEMENT CLADDING	HL	HEAT LAMP	OV	OVEN	SH	SHOWER HEAD	TP	TAP
AP	ACCESS PANEL	CON	CONCRETE	DW	DISHWASHER	FCL	FINISHED CEILING LEVEL	HWU	HOT WATER UNIT	PAN	TOILET	SHS	SHOWER SCREEN	TR	TOWEL RAIL
AC	AIR CONDITIONING UNIT	CPT	CARPET	ED	EXTERNAL DOOR	FFL	FINISHED FLOOR LEVEL	LDRY	LAUNDRY	PB	PLASTERBOARD	SK	SINK	TRH	TOLIET ROLL HOLDER
BAS	BASIN	CU	CONDENSING UNIT	EX	EXISTING	FT	FLOOR TILES	MIR	MIRROR	RD	ROLLER DOOR	SIP	SEWER INSPECTION POINT	TUB	LAUNDRY TUB
BATH	BATH	DGPO	DOUBLE GENERAL PURPOSE OUTLET	EF	EXHUAUST FAN	FW	FLOOR WASTE	MRPB	MOISTURE RESISTANT PLASTERBOARD	RH	RANGEHOOD	SSL	STRUCTURAL SLAB LEVEL	TV	TELEVISION OUTLET
BDY	BOUNDARY	DB	DISTRUBTION BOARD	FBW	FACE BRICKWORK	GPO	GENERAL PURPOSE OUTLET	MRS	METAL ROOF SHEETING NUMBER	RL	REDUCED LEVEL	SW	SWITCH	VAN	VANITY
BT	BENCHTOP	DL	DOWNLIGHT	FA	FASCIA	GU	GUTTER	NO		SA	SMOKE ALARM	TD	TIMBER DECKING	VIN	VINYL
CF	CEILING FAN			FC	FIBRECEMENT	HB	HAND BASIN			SHM	SHOWER MIXER	TF	TIMBER FLOOR	WT	WALL TILES

GLADSTONE STREET

REMOVAL OF EXISTING FENCING ON LOT 1 SECTION 23 DP 758721

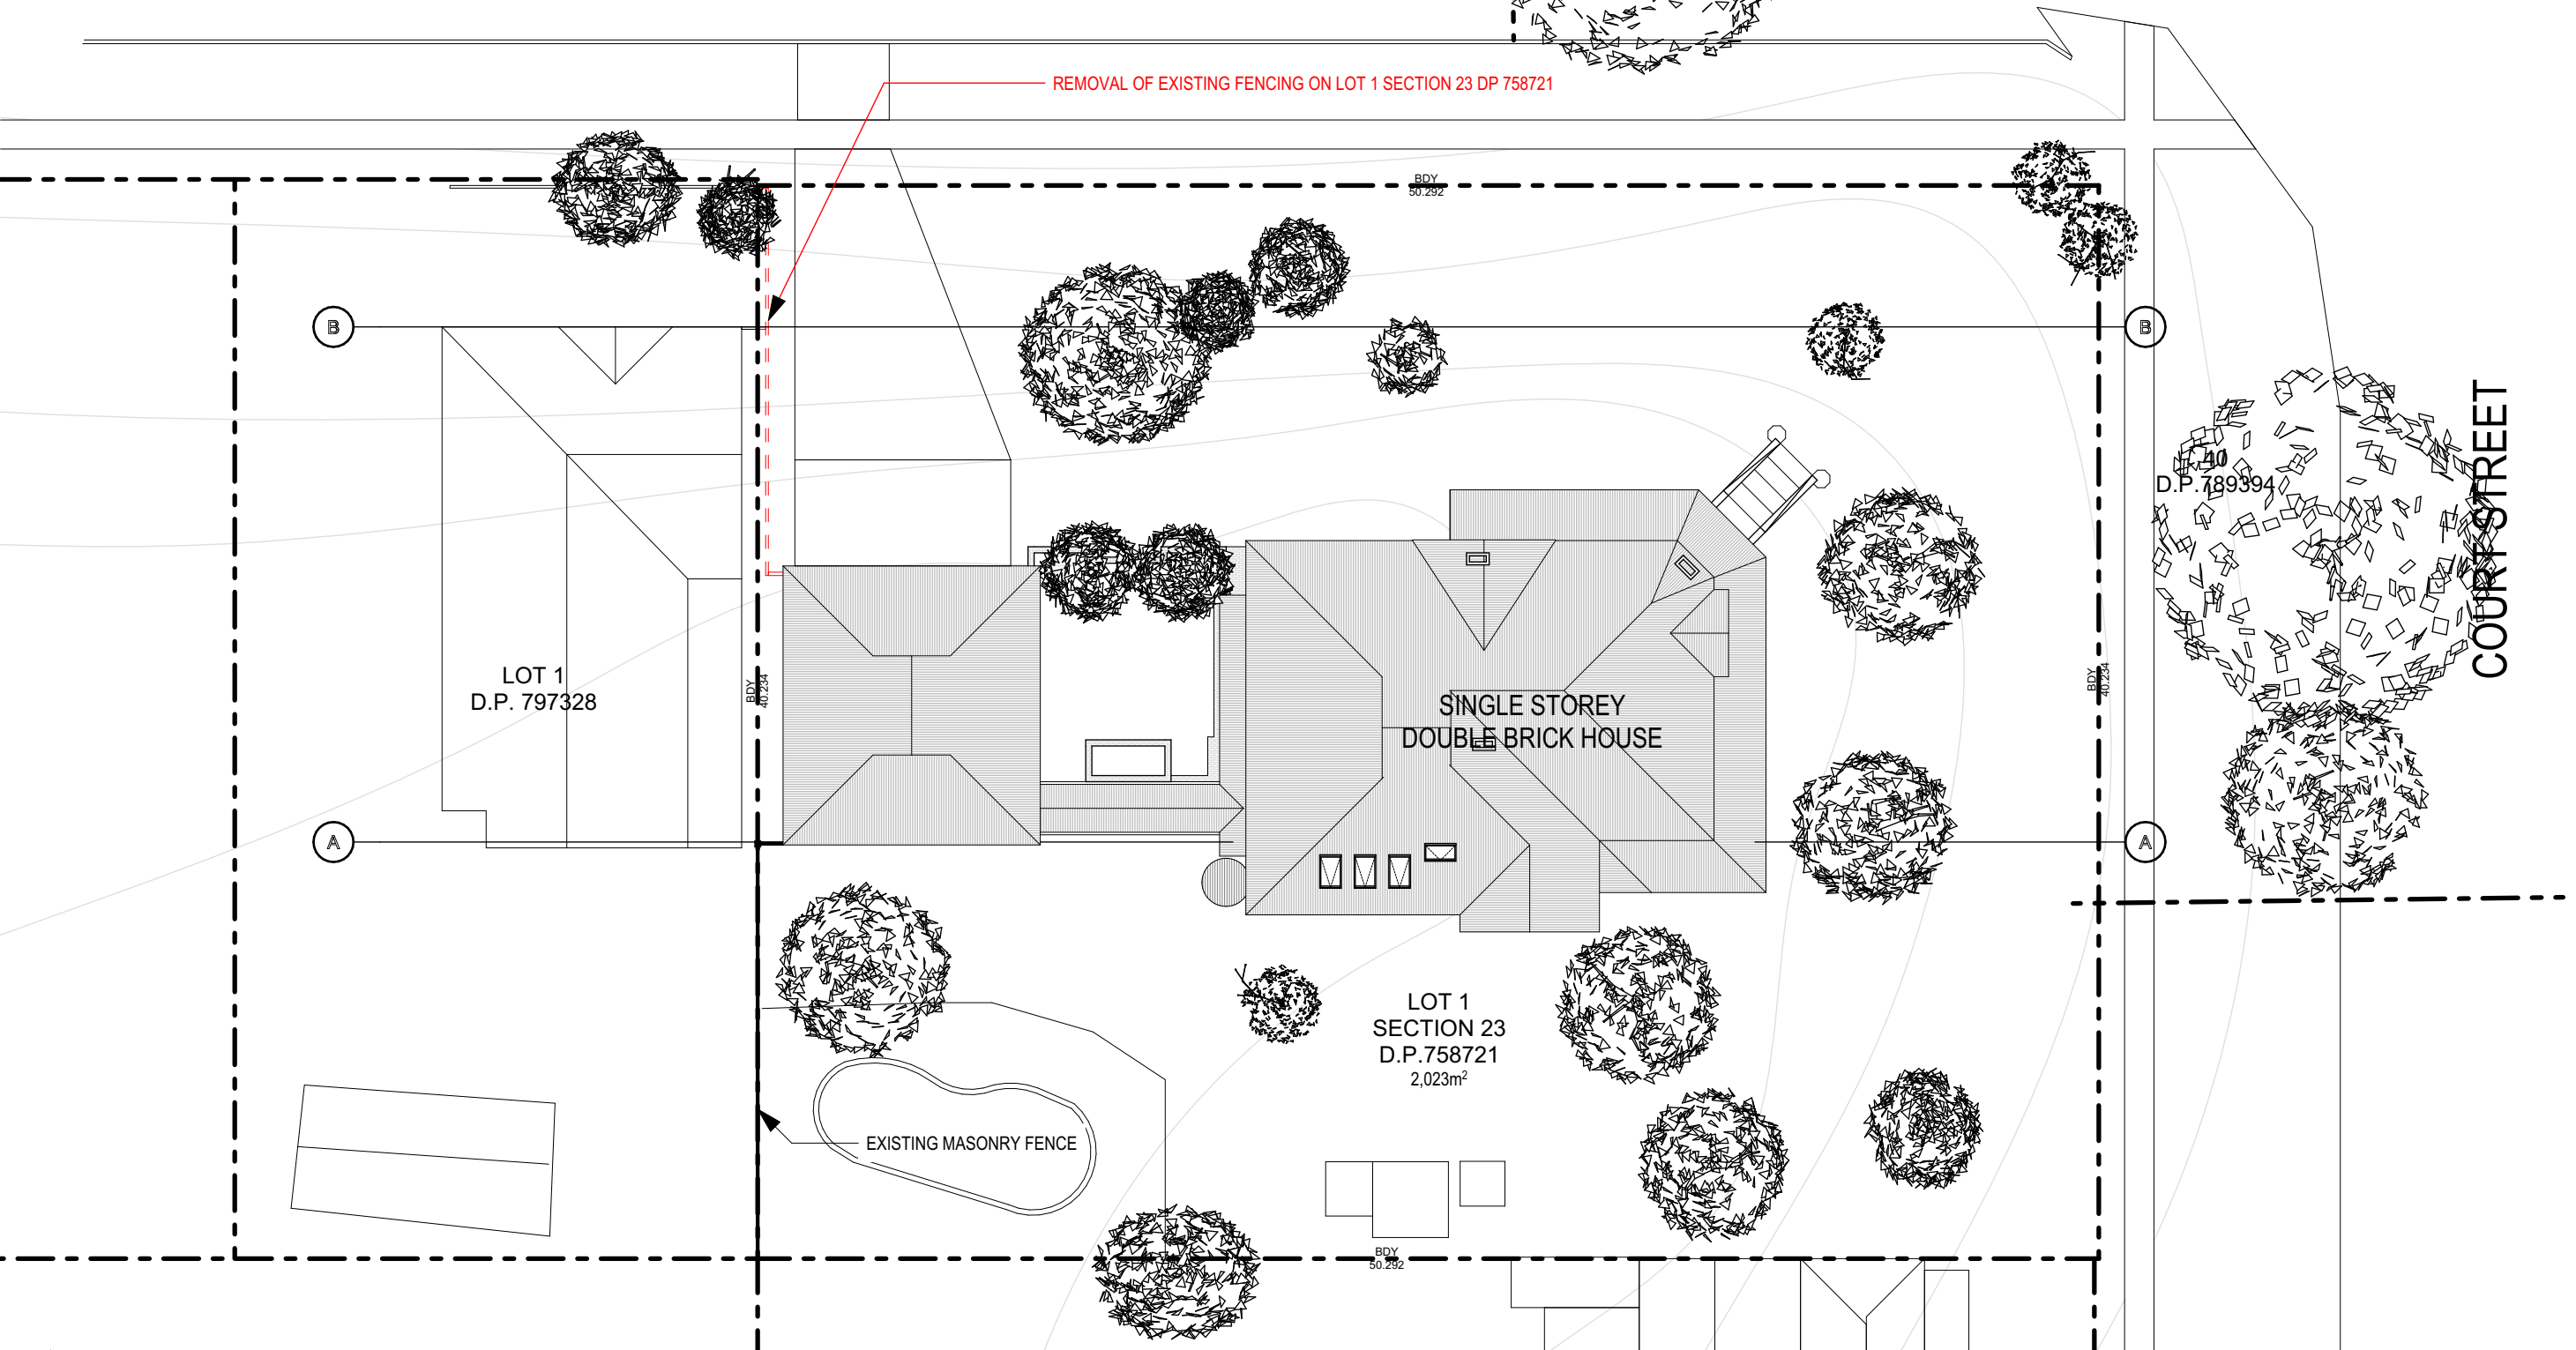


SITE PLAN - EXISTING & DEMOLITION

1:250



issue	date	description
A	10/12/2024	ISSUE FOR DA - NEW FENCE
B	8/01/2025	ISSUE FOR DA - NEW FENCE - AMENDED

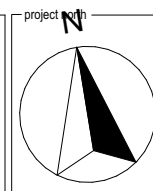

Notes
The information contained in the document may be copyright and may not be used or reproduced for any other project or purpose.
Verify all dimensions and levels on site and report any discrepancies prior to the commencement of work.
Drawings are to be read in conjunction with all contract documents.
Use figured dimensions only. Do not scale from drawings.
There is no guarantee the accuracy of content and format for copies of drawings issued electronically.
The completion of the issue details checked and authorised section below is confirmation of the status of the drawing. The drawing shall not be used for construction unless endorsed "For Construction" and authorised for issue.

project
48 COURT ST MUDGEE
2850

drawing title
**SITE PLAN -
EXISTING &
DEMOLITION**

drawing scale	drawn	verified
AS SHOWN @ A3	PL	PL
project #	Status	
22017	DA	
drawing #	issue	date
101	B	8/01/2025

ABBREVIATIONS


AHD	AUSTRALIAN HEIGHT DATUM	CKT	COOKTOP	DP	DOWNPIPE
AP	ACCESS PANEL	CON	CONCRETE	DW	DISHWASHER
AC	AIR CONDITIONING UNIT	CPT	CARPET	ED	EXTERNAL DOOR
BAS	BASIN	CU	CONDENSING UNIT	EX	EXISTING
BATH	BATH	DGPO	DOUBLE GENERAL PURPOSE OUTLET	EF	EXHAUST FAN
BDY	BOUNDARY	DB	DISTRIBUTION BOARD	FBW	FACE BRICKWORK
BT	BENCHTOP	DL	DOWNLIGHT	FA	FASCIA
CF	CEILING FAN			FC	FIBRECEMENT

FCC	FIBRECEMENT CLADDING	HL	HEAT LAMP	MRS	METAL ROOF SHEETING NUMBER
FCL	FINISHED CEILING LEVEL	HWU	HOT WATER UNIT	NO	
FFL	FINISHED FLOOR LEVEL	LDRY	LAUNDRY		
FT	FLOOR TILES	MIR	MIRROR		
FW	FLOOR WASTE	MRPB	MOISTURE RESISTANT PLASTERBOARD		
GPO	GENERAL PURPOSE OUTLET				
GU	GUTTER				
HB	HAND BASIN				

OV	OVEN	SH	SHOWER HEAD	TP	TAP
PAN	PAN TOILET	SHS	SHOWER SCREEN	TR	TOWEL RAIL
PB	PLASTERBOARD	SK	SINK	TRH	TOLIET ROLL HOLDER
RD	ROLLER DOOR	SIP	SEWER INSPECTION POINT	TUB	LAUNDRY TUB
RH	RANGEHOOD	SSL	STRUCTURAL SLAB LEVEL	TV	TELEVISION OUTLET
RL	REDUCED LEVEL	SW	SWITCH	VAN	VANITY
SA	SMOKE ALARM	TD	TIMBER DECKING	VIN	VINYL
SHM	SHOWER MIXER	TF	TIMBER FLOOR	WT	WALL TILES

GLADSTONE STREET

COURT STREET

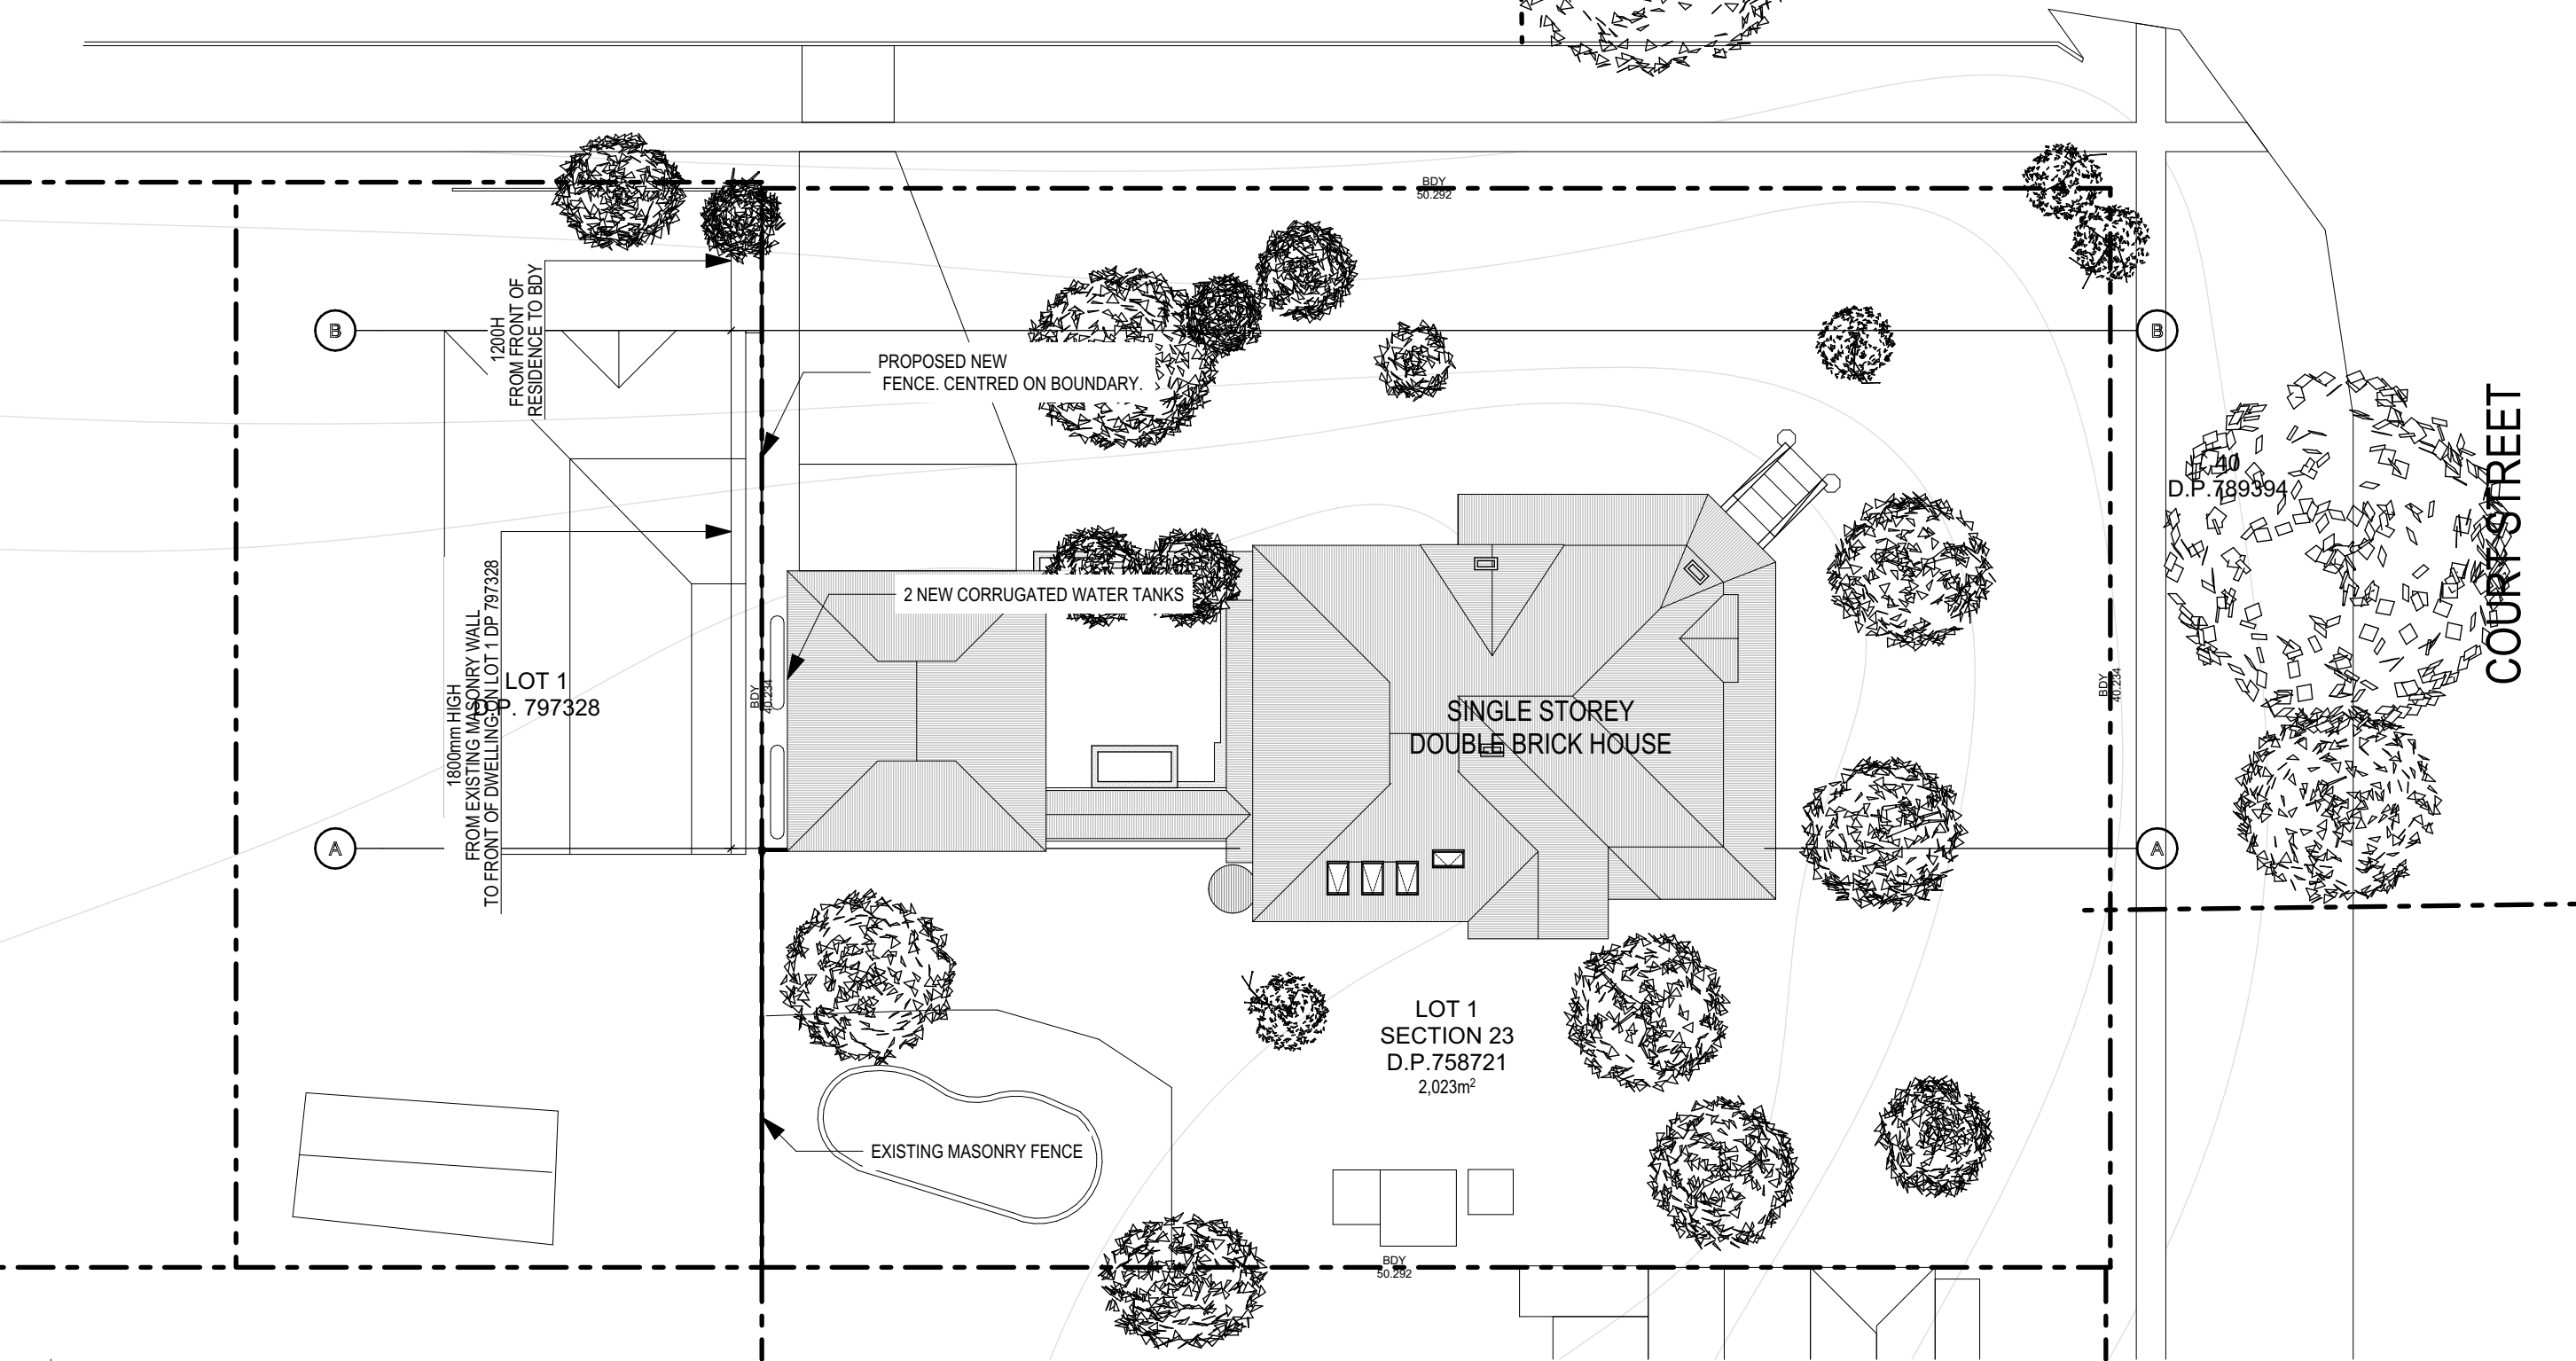


SITE PLAN - PROPOSED

1:250



issue	date	description
A	10/12/2024	ISSUE FOR DA - NEW FENCE
B	8/01/2025	ISSUE FOR DA - NEW FENCE - AMENDED

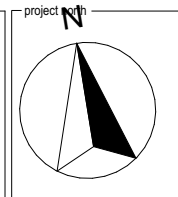

Notes
 The information contained in the document may be copyright and may not be used or reproduced for any other project or purpose.
 Verify all dimensions and levels on site and report any discrepancies prior to the commencement of work.
 Drawings are to be read in conjunction with all contract documents.
 Use figured dimensions only. Do not scale from drawings.
 There is no guarantee the accuracy of content and format for copies of drawings issued electronically.
 The completion of the issue details checked and authorised section below is confirmation of the status of the drawing. The drawing shall not be used for construction unless endorsed "For Construction" and authorised for issue.


project
 48 COURT ST MUDGEE
 2850

drawing title
SITE PLAN - PROPOSED

drawing scale	drawn	verified
AS SHOWN @ A3	PL	PL
project #	Status	
22017	DA	
drawing #	issue	date
102	B	8/01/2025

ABBREVIATIONS

AHD	AUSTRALIAN HEIGHT DATUM	CKT	COOKTOP	DP	DOWNPIPE	FCC	FIBRECEMENT CLADDING	HL	HEAT LAMP	OV	OVEN	SH	SHOWER HEAD	TP	TAP
AP	ACCESS PANEL	CON	CONCRETE	DW	DISHWASHER	FCL	FINISHED CEILING LEVEL	HWU	HOT WATER UNIT	PAN	TOILET	SHS	SHOWER SCREEN	TR	TOWEL RAIL
AC	AIR CONDITIONING UNIT	CPT	CARPET	ED	EXTERNAL DOOR	FFL	FINISHED FLOOR LEVEL	LDRY	LAUNDRY	PB	PLASTERBOARD	SK	SINK	TRH	TOLIET ROLL HOLDER
BAS	BASIN	CU	CONDENSING UNIT	EX	EXISTING	FT	FLOOR TILES	MIR	MIRROR	RD	ROLLER DOOR	SIP	SEWER INSPECTION POINT	TUB	LAUNDRY TUB
BATH	BATH	DGPO	DOUBLE GENERAL PURPOSE OUTLET	EF	EXHUAST FAN	FW	FLOOR WASTE	MRPB	MOISTURE RESISTANT PLASTERBOARD	RH	RANGEHOOD	SSL	STRUCTURAL SLAB LEVEL	TV	TELEVISION OUTLET
BDY	BOUNDARY	DB	DISTRUBITION BOARD	FBW	FACE BRICKWORK	GPO	GENERAL PURPOSE OUTLET	MRS	METAL ROOF SHEETING	RL	REDUCED LEVEL	SW	SWITCH	VAN	VANITY
BT	BENCHTOP	DL	DOWNLIGHT	FA	FASCIA	GU	GUTTER	NO	NUMBER	SA	SMOKE ALARM	TD	TIMBER DECKING	VIN	VINYL
CF	CEILING FAN			FC	FIBRECEMENT	HB	HAND BASIN			SHM	SHOWER MIXER	TF	TIMBER FLOOR	WT	WALL TILES

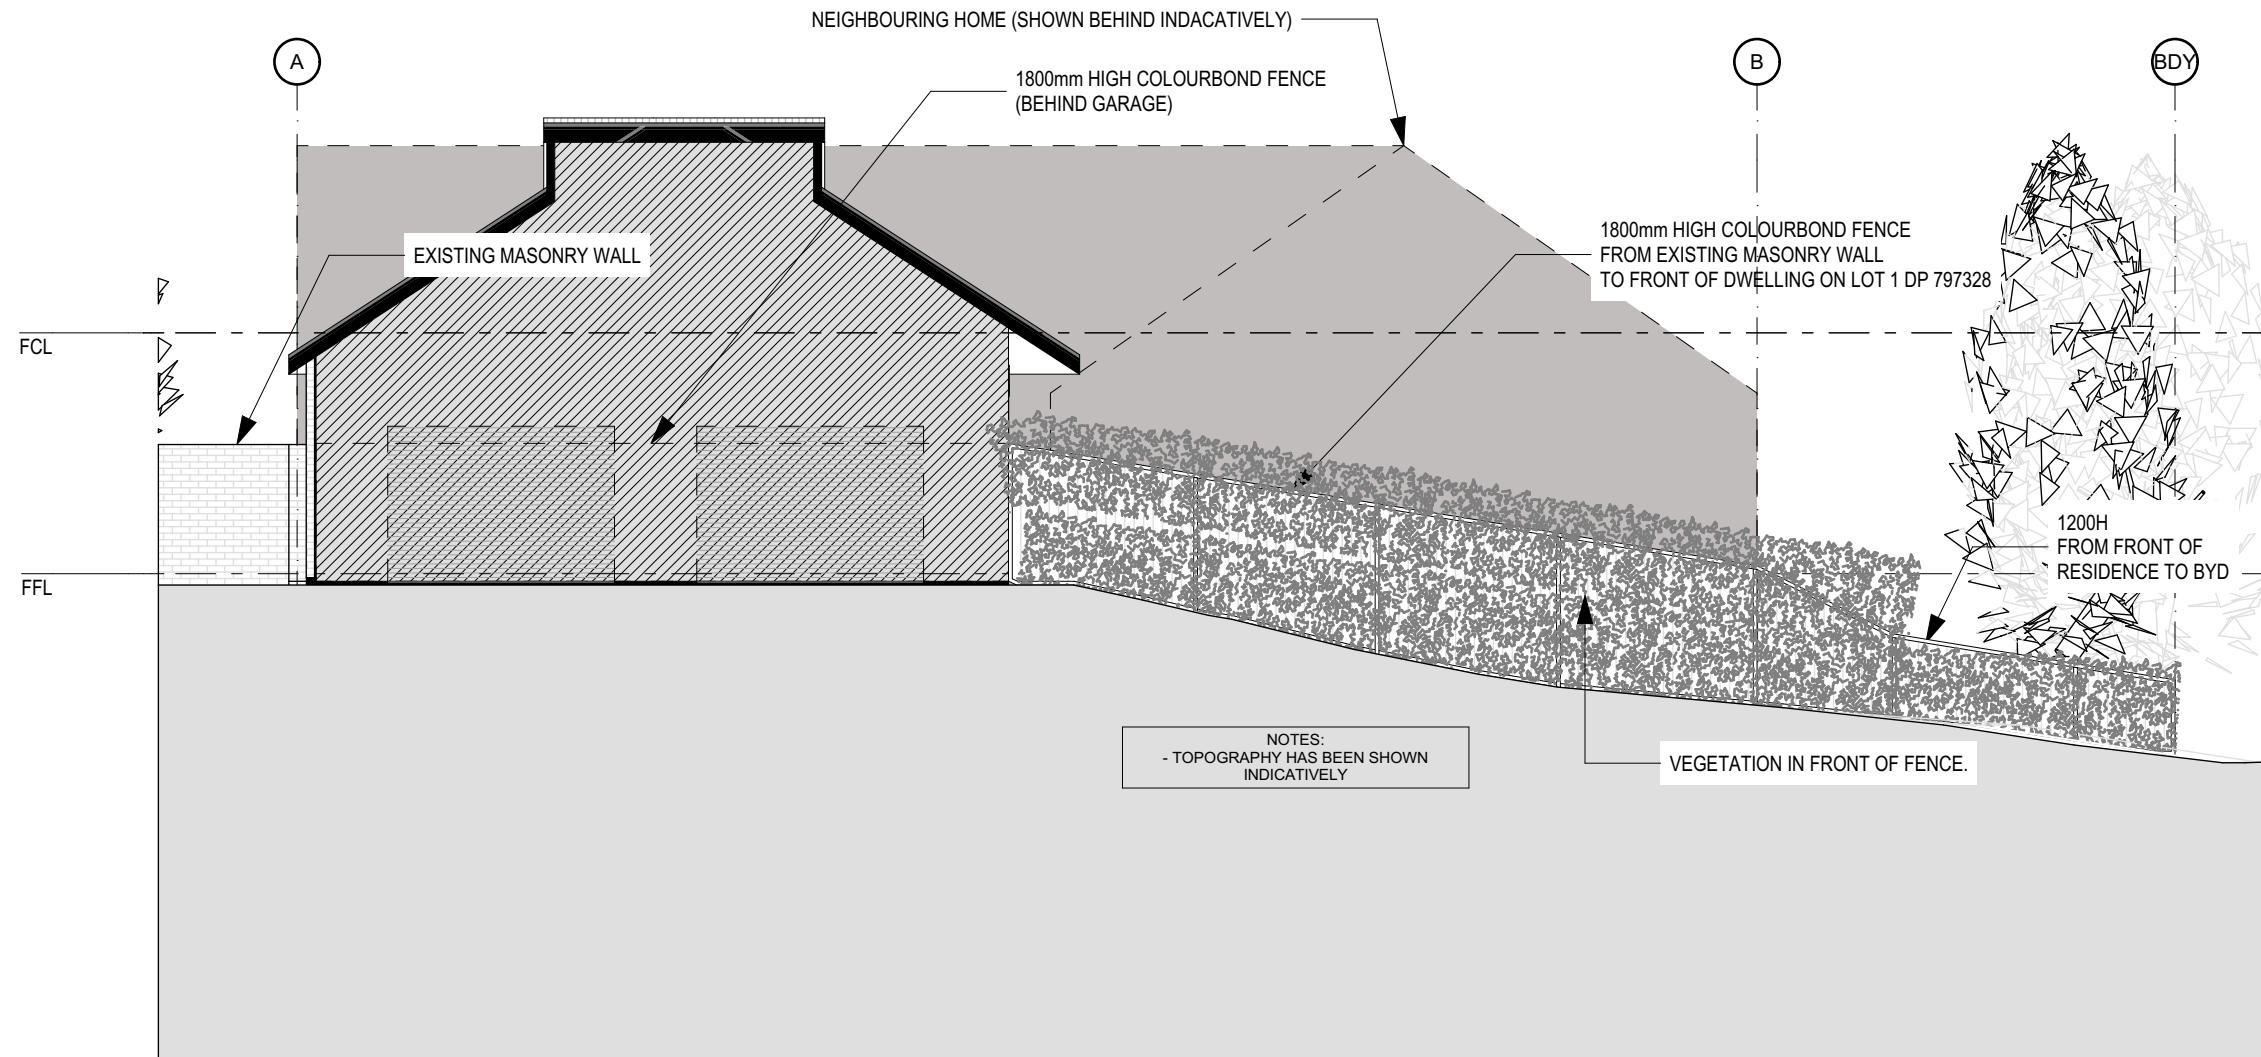

FENCE ELEVATION - EAST

1:100



issue	date	description	project #	Notes	project	drawing title	drawing scale	drawn	verified	
B	8/01/2025	ISSUE FOR DA - NEW FENCE - AMENDED	48 COURT ST MUDGEE 2850	The information contained in the document may be copyright and may not be used or reproduced for any other project or purpose. Verify all dimensions and levels on site and report any discrepancies prior to the commencement of work. Drawings are to be read in conjunction with all contract documents. Use figured dimensions only. Do not scale from drawings. There is no guarantee the accuracy of content and format for copies of drawings issued electronically. The completion of the issue details checked and authorised section below is confirmation of the status of the drawing. The drawing shall not be used for construction unless endorsed "For Construction" and authorised for issue.	48 COURT ST MUDGEE 2850	FENCE ELEVATION	AS SHOWN @ A3	PL	PL	
								project #	Status	
								22017	DA	
								drawing #	issue	date
								103	B	8/01/2025