ENGINEERING SCHEDULE

CERTIFIED STEEL PORTAL FRAME SHED DESIGN IN ACCORDANCE WITH NCC 2022 FOR SITE WIND SPEED "37,33m/s", WIND REGION "A3". TERRAIN CATEGORY "3". IMPORTANCE LEVEL "2"

Internal Pressure: 0.5

Design Snow Load: 0.00 KPa, Roof Snow Load: 0.00 KPa

Customer: Matthew Brown

Site Address: 20 Winter St, Mudgee NSW 2850

Main Building: Span: 9, Length: 12, Height: 3.625, Roof Pitch: 11 degrees The length being comprised of 3 bays, the largest bay is 4m bays. Left LeanTo: NA

Right LeanTo: NA

Total Kit Weight: 2867.56kg

INTERNAL PORTALS

Column: 2C15024 Rafter: 2C15024 Knee Brace: 2C10010 Knee Brace Length: 1600

Apex Brace: 2C10010 Apex Brace Length: 4000

END PORTALS

Column: C15024 Rafter: C15024 Knee Brace: NA Knee Brace Length: NA Apex Brace: NA Apex Brace Length: NA

Endwall Mullion: C15024

LEFT LEAN TO PORTALS

Internal Column: NA Internal Rafter: NA End Column: NA Fnd Rafter: NA Knee Brace: NA Knee Brace Length: NA RIGHT LEAN TO PORTALS

Internal Column: NA Internal Rafter: NA End Column: NA End Rafter: NA Knee Brace: NA Knee Brace Length: NA

NOTE: All unclad intermediate columns are always back to back (refer to drawing: Floor Plan).

PURLINS AND GIRTS		
Eave Purlin: C10010		
Side Wall Girts: TH64100	Max Spacing: 1250	Overlap: 10%
Front End Wall Girts: TH64100	Max Spacing: 1250	Overlap: 10%
Back End Wall Girts: TH64100	Max Spacing: 1250	Overlap: 10%
Roof Purlins: TH64100	Max Spacing: 1000	Overlap: 10%

NOTE: Girt spacing will vary to a maximum 1.25m where window/s are located.

FASTENERS

Sleeve Anchor Bolts: M12x80 Sleeve Anchor Yellow Zinc Frame Bolts: M12x30 Purlin Assembly Zinc (Mild) Frame Screws: Frame Screw 14x14x22

Cross Bracing Strap: NA Open Bay Header Height: NA

COLOUR SCHEDULE

Roof Sheets: Slate Grev External Wall Sheets: Slate Grey Roller Doors: Slate Grey Flashings: Slate Grey PA Doors: Slate Grey Windows: NA

> **EMERALD**

COMMERCIAL - INDUSTRIAL - RESIDENTIAL - FORENSIC - STEEL DETAILING

CAMILO PINEDA MORENO

Signature:

ate: 08.04.2024

DOMESTIC & LIGHT INDUSTRIAL STEEL PORTAL FRAME SHED STRUCTURES

This structure is designed in compliance with AS4600, AS3600 and AS1170 1 to 4 as Importance Level 2 with a Live Load of 0.25kPa as "Air Leaky Structures" providing stability when openings are prevalent.

The structures are clad with corrugated pre-painted finish, 0.42mm walls and 0.42mm roof (compliant with AS1562.1 Metal) over cold formed 450 to 550mPa galvanized steel C sections primary frames.

Primary framing is fastened together with 4.6 Class galvanized bolts adequately tensioned on ground prior to erection.

Secondary framing steel bracing, with purlins and girts lapped, are all tek fastened to primary steel with a minimum of two (2) teks per connection as specified in details.

All rainwater products are compliant with AS2179.1 (Metal).

ENGINEERING

The undersigning engineer has checked that the design of the structure complies with relevant current Australian Standards as stated above and the following i.e AS4671- 2001 Steel Reinforcing materials, AS3600 - Concrete structures. However, he will not be present during construction, neither will be conduct inspections nor construction supervision.

The class 10a buildings are designed for erection on pad footings or slab based on soil of classification "A"-"P" with minimum bearing capacity 100kPa (i.e. organic soil is to be removed to a suitable material below natural surface).

Where (suitable) fill is required to level the site, it should be placed and compacted in layers of 150mm maximum.

Concrete pad footings and slab supply and placement is to be in compliance with AS2870-2011 Residential Slabs & Footings, AS3600-2009 Concrete Structures for A2 and B2 exposure (i.e. 25mPa strength @ 28 days strength) with recommended slump 75 to 80mm for light pneumatic tyred traffic all trafficable floors.

25mm deep concrete saw cut, to be made into the surface of the concrete slab every 6m in width or length as crack control joints.

For sites where these conditions are considered to be inadequate, a customized foundation design for the structure can be supplied to suit a specific purpose.

CONSTRUCTION

Erection of the structure is to be in compliance with local and state ordinances,

Occupational Health and Safety Regulations and with plans provided.


GENERAL

The designs as portrayed on the drawings remain the intellectual property of Best Sheds Pty Ltd and are provided for building approval and construction purposes only.


SNOW LOAD


Following conditions only apply to buildings with snow loading:

No maintenance or roof traffic permitted on the roof while there is snow present. No other structure to be erected within 500mm of the gutters of this building.

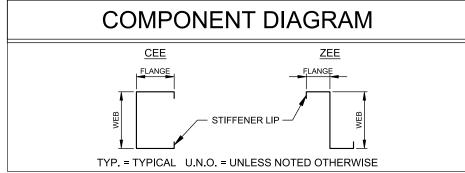


08-04-2024 DATE JOB NO. 0995896660 SHEET 1 of 6

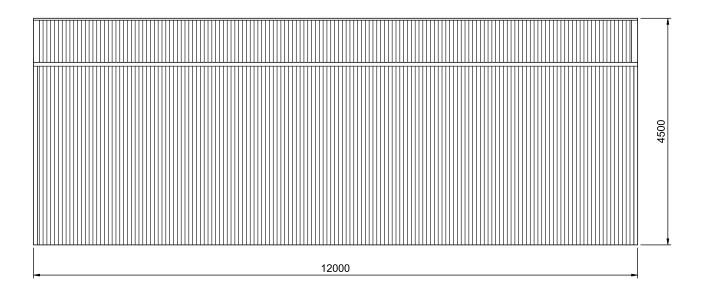

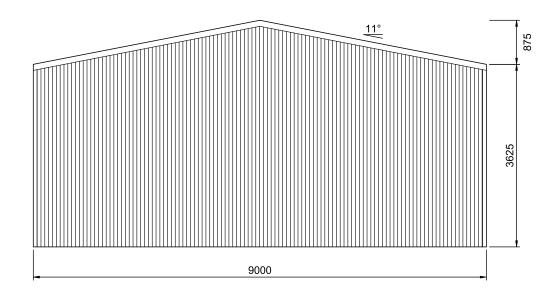

LEFT ELEVATION


SCALE: 1:75

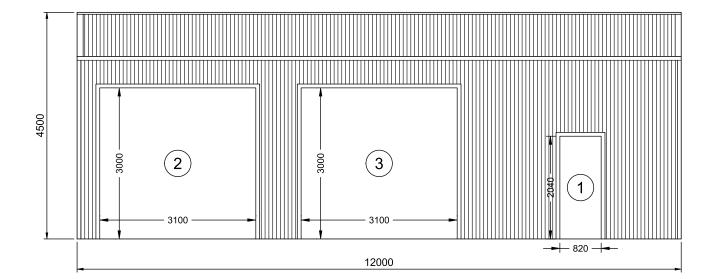

REAR ELEVATION

SCALE: 1:75

FRAME #4

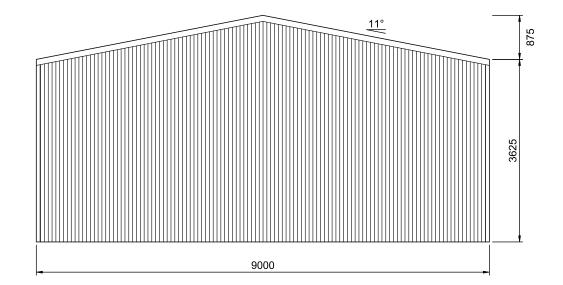

RIGHT ELEVATION

SCALE: 1:75

FRONT ELEVATION

SCALE: 1:75

FRAME #1



151 Smeaton Grange Road, Smeaton Grange, NSW, 2567 Phone: 02 4648 7777 Fax: 02 4648 7700



CIVIL & STRUCTURAL ENGINEERS

COMMERCIAL - INDUSTRIAL - RESIDENTIAL - FORENSIC - STEEL DETAILING


CAMILO PINEDA MORENO

Signature:

Customer Name: Matthew Brown Site Address: 20 Winter St Mudgee, NSW, 2850


DATE 08-04-2024 JOB NO. 0995896660 SHEET 2 of 6

Date: 08.04.2024

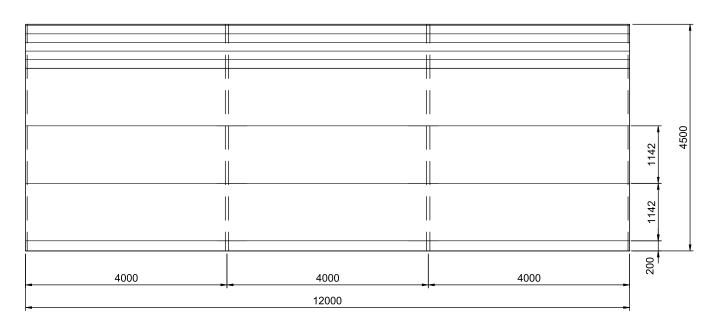

LEFT ELEVATION

SCALE: 1:75

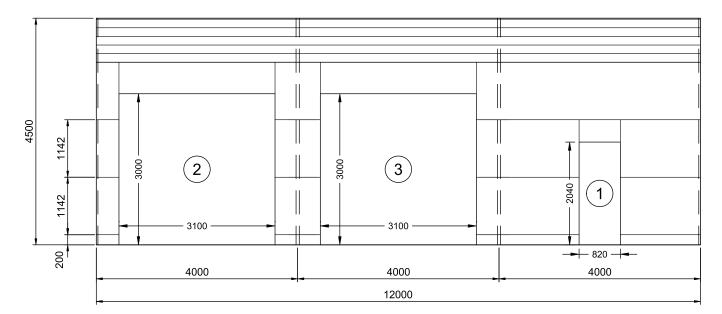

RIGHT ELEVATION


SCALE: 1:75

9000

REAR ELEVATION

SCALE: 1:75

FRAME #4

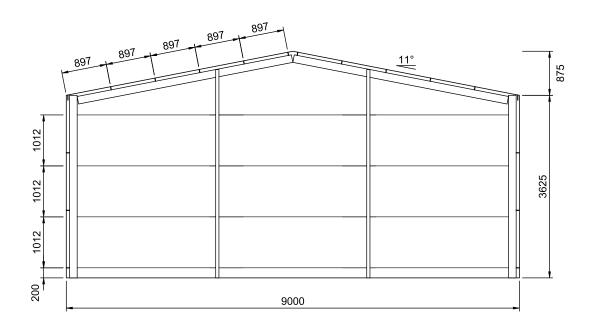

FRONT ELEVATION

SCALE: 1:75

FRAME #1

Value & Zuality Direct to You Email: sales@bestsheds.com.au

151 Smeaton Grange Road, Smeaton Grange, NSW, 2567 Phone: 02 4648 7777 Fax: 02 4648 7700

CIVIL & STRUCTO
COMMERCIAL - INDUSTRIAL - RE
CAMILO PINEDA MC
Bend MIEAUST RPENG
RPEQ 15562 TBP PE003976 (VIC)

CIVIL & STRUCTURAL ENGINEERS

COMMERCIAL - INDUSTRIAL - RESIDENTIAL - FORENSIC - STEEL DETAILING


CAMILO PINEDA MORENO

Signature:

Date: 08.04.2024

Customer Name: Matthew Brown Site Address: 20 Winter St Mudgee, NSW, 2850

DATE 08-04-2024 JOB NO. 0995896660 SHEET 3 of 6

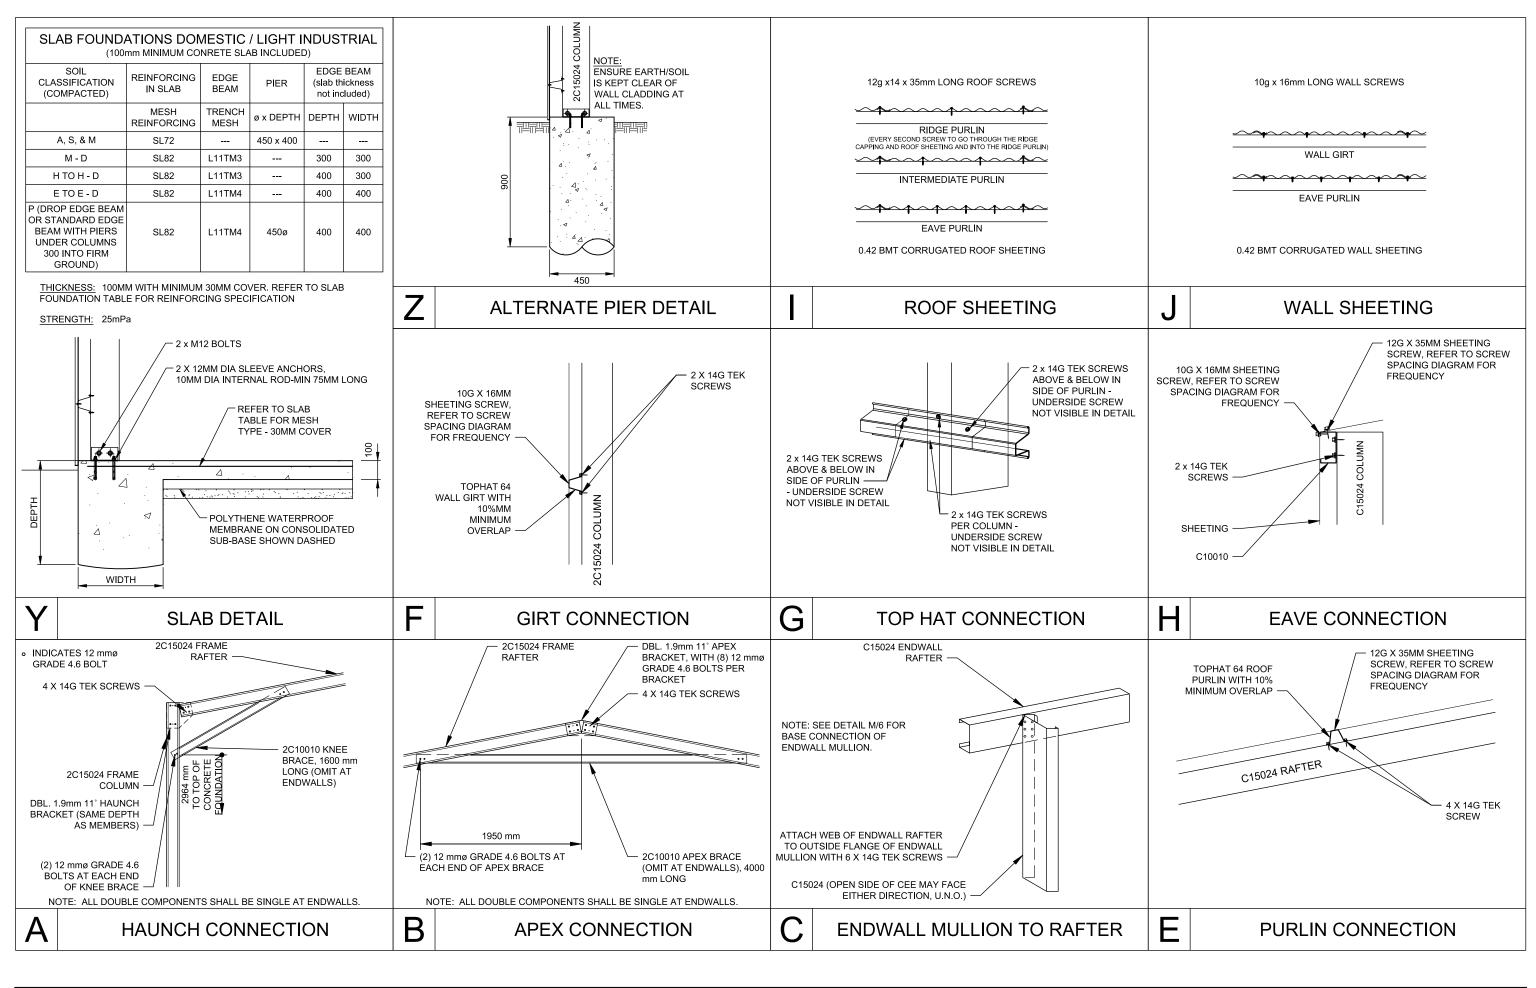



151 Smeaton Grange Road, Smeaton Grange, NSW, 2567 Phone: 02 4648 7777 Fax: 02 4648 7700



CIVIL & STRUCTURAL ENGINEERS

COMMERCIAL - INDUSTRIAL - RESIDENTIAL - FORENSIC - STEEL DETAILING

CAMILO PINEDA MORENO


Signature:

NSW, 2850

08.04.2024

Customer Name: Matthew Brown Site Address: 20 Winter St Mudgee,

DATE 08-04-2024 JOB NO. 0995896660 SHEET 5 of 6

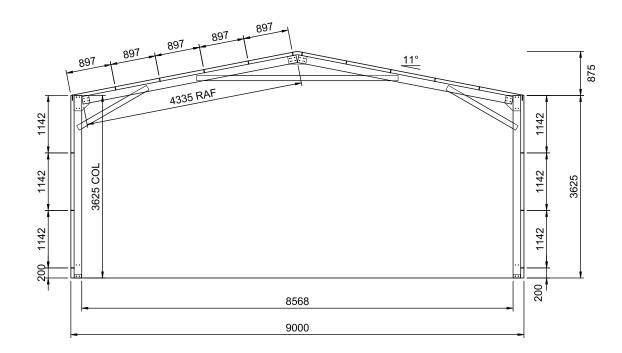


TYP. FRAME CROSS-SECTION 6 SCALE: 1:75


FRAMES 2, 3


ROLLER DOOR COLUMN 'Z SECTION' END WALL GIRT BRACKET **END WALL** END WALL **GIRT** ROLLER VIEW FROM VIEW FROM DOOR OUTSIDE INSIDE BUILDING BUILDING

O SIDE DOOR HEADER AND JAMB

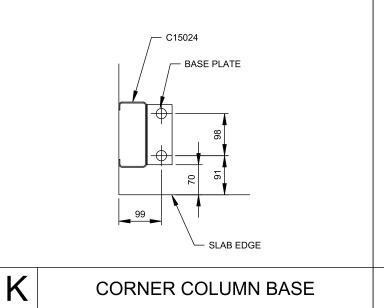

2C15024 BASE PLATE SLAB EDGE

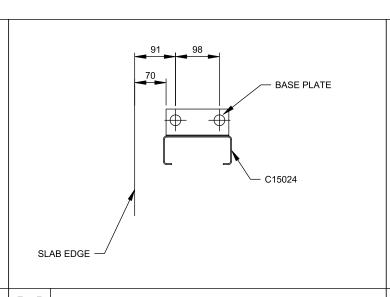

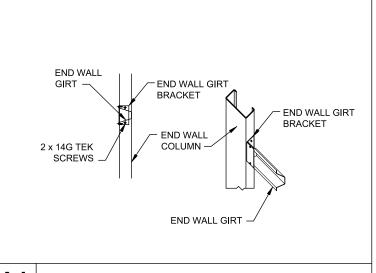

INTERNAL COLUMN BASE

M **ENDWALL MULLION BASE** N

ENDWALL GIRT BRACKET



151 Smeaton Grange Road, Smeaton Grange, NSW, 2567 Phone: 02 4648 7777 Fax: 02 4648 7700



CIVIL & STRUCTURAL ENGINEERS

COMMERCIAL - INDUSTRIAL - RESIDENTIAL - FORENSIC - STEEL DETAILING

CAMILO PINEDA MORENO

Signature:

Customer Name: Matthew Brown Site Address: 20 Winter St Mudgee, NSW, 2850

DATE 08-04-2024 JOB NO. 0995896660 SHEET 6 of 6