


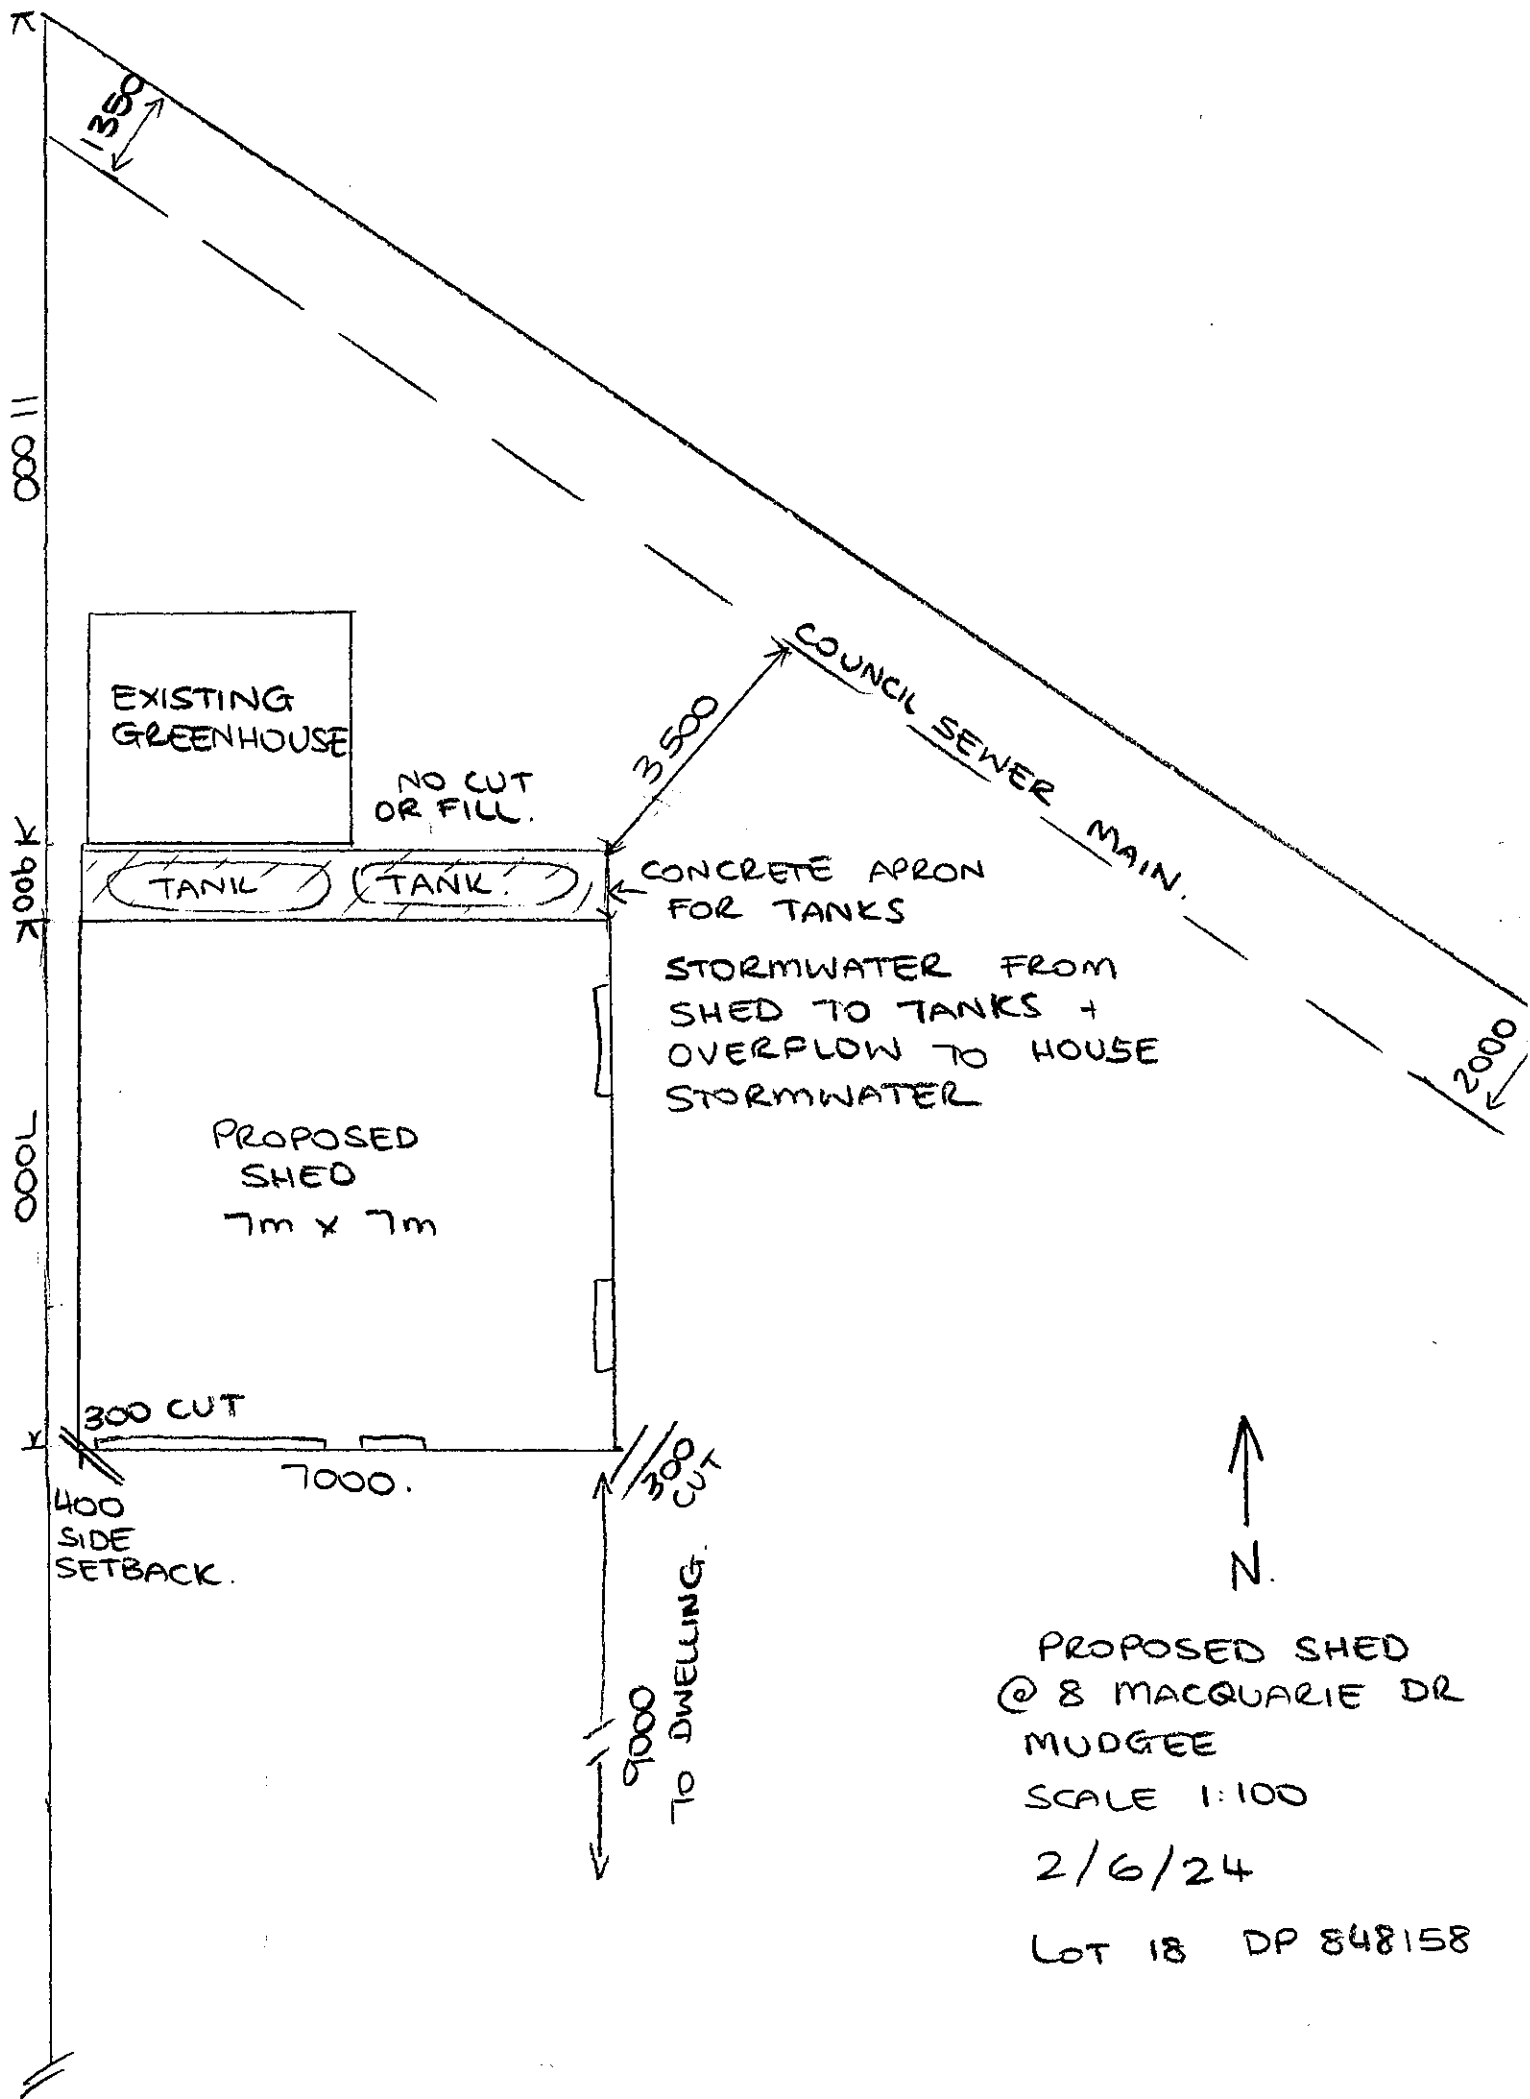

PROPOSED SHED
@ 8 MACQUARIE DR
MUDGEE
SCALE 1:100
2/6/24
LOT 18 DP 848158



16
848158

EXA_04

19
848158

18
848158

17
848158