



# Cut & Fill Diagram – Proposed Colourbond Shed – 6 Robert Jones Street Mudgee – DE & PP Crawley

North

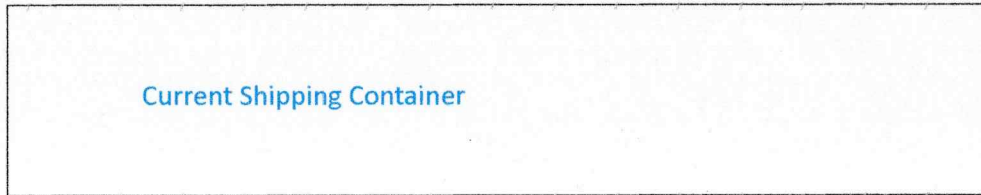

Approximately 1m between container and proposed shed

Not  
To  
Scale

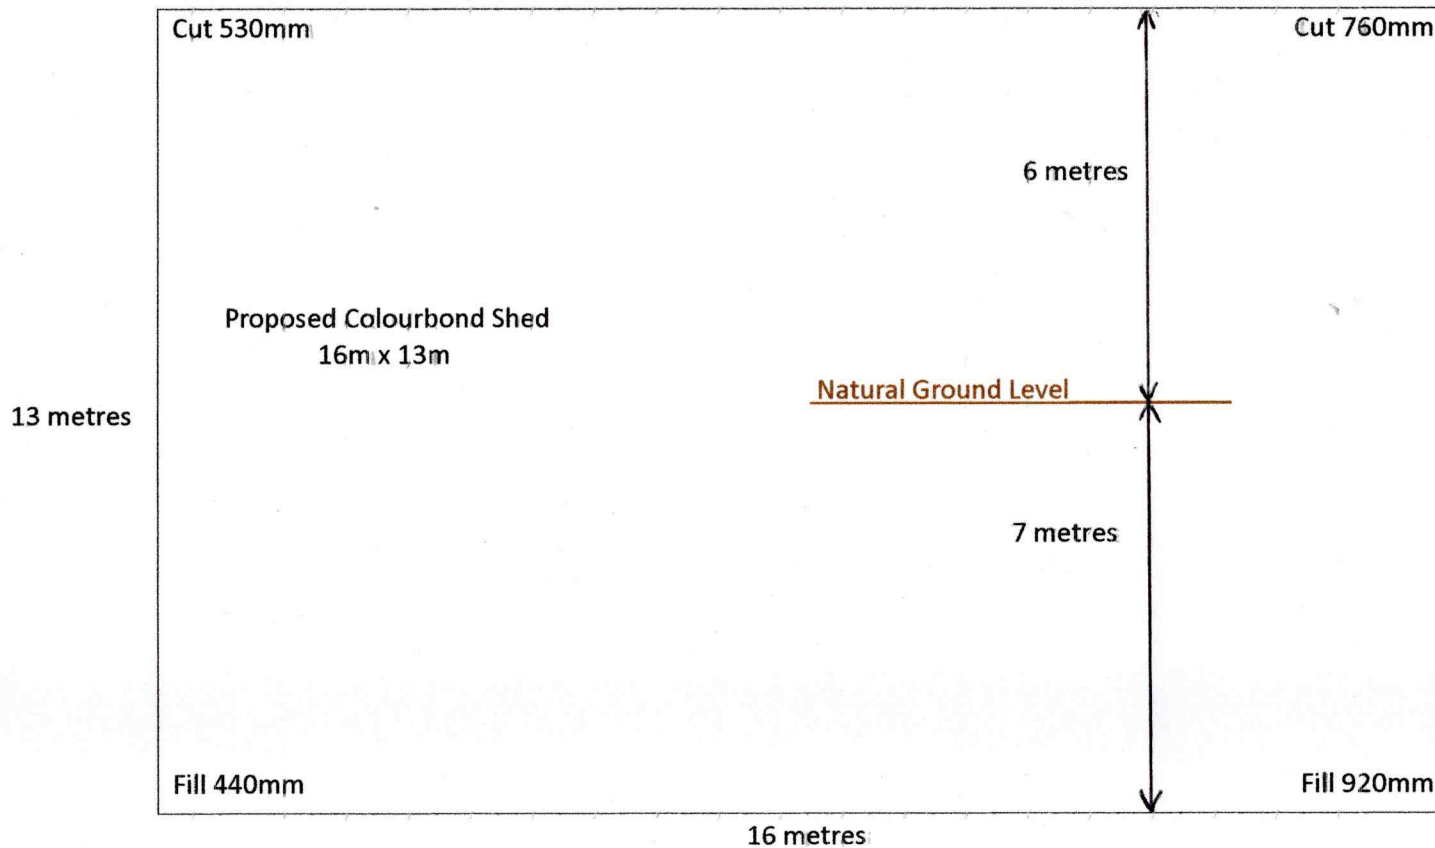

The Shed Pad was made approximately 2 to 3 years ago and track compacted by a D9 dozer. Both cut and fill batters are very stable and grass covered.