


APPENDIX C

Servicing Plan (Triaxial, June 2024)

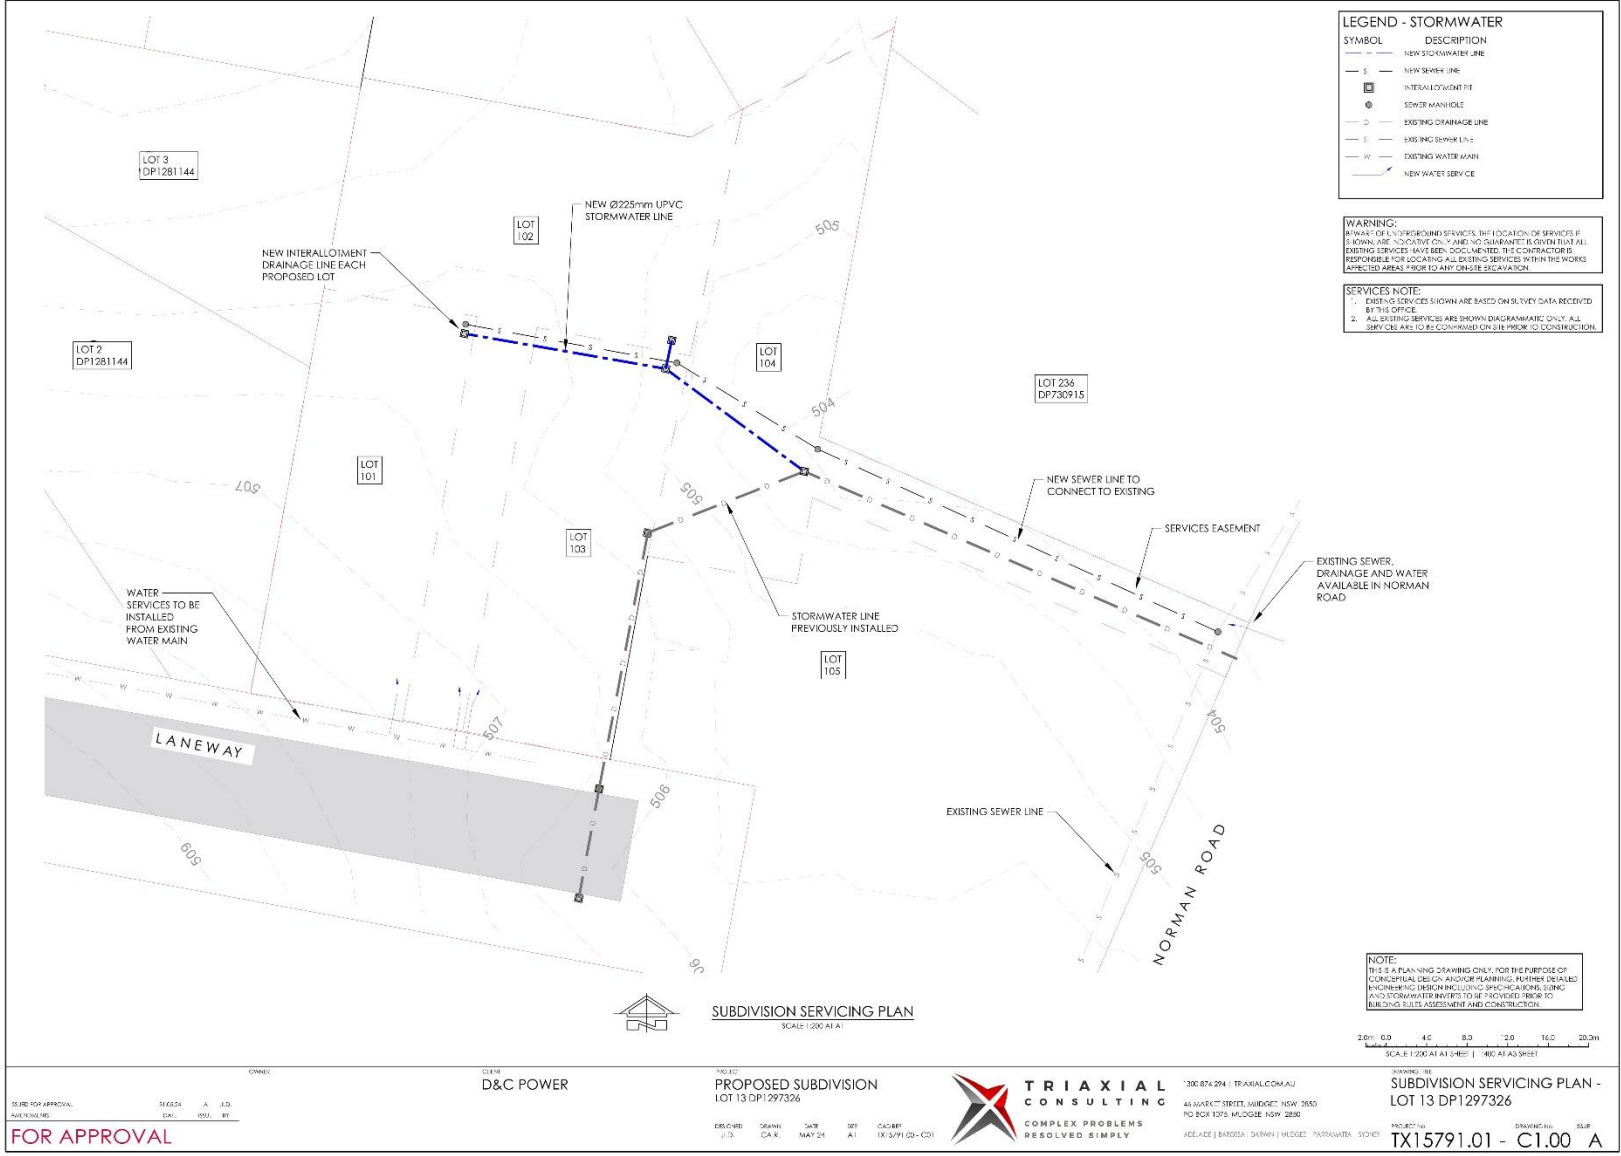

LEGEND - STORMWATER

SYMBOL	DESCRIPTION
---	NEW STORMWATER LINE
S	NEW SEWER LINE
⊕	INTERALLOMENT FIT
⊙	SEWER MANHOLE
D	EXISTING DRAINAGE LINE
S	EXISTING SEWER LINE
W	EXISTING WATER MAIN
↗	NEW WATER SERVICE

WARNING:
 ALWAYS OBTAIN BACKGROUND SERVICES, THE LOCATION OF SERVICES IS SHOWN AS A GUIDE ONLY. THE CONTRACTOR IS RESPONSIBLE FOR LOCATING ALL EXISTING SERVICES WITHIN THE WORKS APPLICABLE AREAS PRIOR TO ANY ON-SITE EXCAVATION.

SERVICING NOTE:
 1. EXISTING SERVICES SHOWN ARE BASED ON SURVEY DATA RECEIVED BY THIS OFFICE.
 2. ALL EXISTING SERVICES ARE SHOWN DIAGRAMMATIC ONLY. ALL SERVICES ARE TO BE CONFIRMED ON SITE PRIOR TO CONSTRUCTION.

NOTE:
 THIS IS A PLANNING DRAWING ONLY. FOR THE PURPOSE OF CONCEPTUAL DESIGN AND/OR PLANNING. FURTHER DETAILED ENGINEERING DESIGN INCLUDING SPECIFICATIONS, SIZING AND STORMWATER INTENSITIES TO BE PROVIDED PRIOR TO BUILDING STAGE ASSESSMENT AND CONSTRUCTION.

SUBDIVISION SERVICING PLAN
 SCALE: 1:200 (A1)



OWNER: D&C POWER
 DATE FOR APPROVAL: 31.05.24 A 1.0
 FILE NUMBER: 1301 1001 BY

FOR APPROVAL

PROJECT: PROPOSED SUBDIVISION
 LOT 13 DP1297326

ENCLOSURE: JLD
 DRAWN: CAK
 DATE: MAY 24
 SET: A1
 CHECKED: IX/S/PI/03-CD1



1300 874 294 | TRIAXIAL.COM.AU
 46 MARKET STREET, WILDGIST NSW 2850
 PO BOX 1075, MULLOOLGE NSW 2880

NEWCASTLE | BROOKLYN | DARWIN | MELBOURNE | PARRAMATTA | SYDNEY

PROJECT: SUBDIVISION SERVICING PLAN -
 LOT 13 DP1297326

PROJECT No: TX15791.01 - C1.00
 DRAWING No: A