ENGINEERING SCHEDULE

CERTIFIED STEEL PORTAL FRAME SHED DESIGN IN ACCORDANCE WITH NCC 2022 FOR SITE WIND SPEED "38.56m/s", WIND REGION "A3", TERRAIN CATEGORY "2.66", IMPORTANCE LEVEL "2" Internal Pressure: 0.5

Design Snow Load: 0.00 KPa, Roof Snow Load: 0.00 KPa

Customer: Gary Reedy Site Address: 15 Macquarie Drive, Mudgee NSW 2850

Main Building: Span: 4.5, Length: 7, Height: 2.9, Roof Pitch: 22 degrees The length being comprised of 2 bays, the largest bay is 3.5m bays. Left LeanTo: NA Right LeanTo: NA

Total Kit Weight: 1028.12kg

INTERNAL PORTALS	END PORTALS
Column: C15015	Column: C15015
Rafter: C15015	Rafter: C15015
Knee Brace: NA	Knee Brace: NA
Knee Brace Length: NA	Knee Brace Length: NA
Apex Brace: C10010	Apex Brace: NA
Apex Brace Length: 2000	Apex Brace Length: NA
	Endwall Mullion: C15015

LEFT LEAN TO PORTALS	RIGHT LEAN TO PORTALS
Internal Column: NA	Internal Column: NA
Internal Rafter: NA	Internal Rafter: NA
End Column: NA	End Column: NA
End Rafter: NA	End Rafter: NA
Knee Brace: NA	Knee Brace: NA
Knee Brace Length: NA	Knee Brace Length: NA

NOTE: All unclad intermediate columns are always back to back (refer to drawing: Floor Plan).

PU	RLINS AND GIRTS	
Eave Purlin: C10010		
Side Wall Girts: TH64075	Max Spacing: 1250	Overlap: 10%
Front End Wall Girts: TH64075	Max Spacing: 1250	Overlap: 10%
Back End Wall Girts: TH64075	Max Spacing: 1250	Overlap: 10%
Roof Purlins: TH64075	Max Spacing: 850	Overlap: 10%

NOTE: Girt spacing will vary to a maximum 1.25m where window/s are located.

FASTENERS	
Sleeve Anchor Bolts: M12x80 Sleeve Anchor Yellow Zinc	
Frame Bolts: M12x30 Purlin Assembly Zinc (Mild)	
Frame Screws: Frame Screw 14x14x22	
Cross Bracing Strap: NA	
Open Bay Header Height: NA	

	COLOUR SCHEDULE
Roof Sheets: S	late Grey
External Wall Sheets: S	late Grey
Roller Doors: N	IA
Flashings: S	late Grey
PA Doors: S	late Grey
Windows: S	late Grey

EMERALI



151 Smeaton Grange Road, Smeaton Grange, NSW, 2567 Phone: 02 4648 7777 Fax: 02 4648 7700

	CIVIL & STRUCTURA	L ENGINEERS			Customer Na	me: Gary R
	COMMERCIAL - INDUSTRIAL - RESIDE	NTIAL - FORENSIC - STEE ¹			Site Address:	
_	CAMILO PINEDA MORE	NO				Mudgee, NSW, 2850
D	Bend MIEAust RPEng RPEQ 15562 TBP PE003976 (VIC)	Signature:	,	Date: 08.07.2024		11011, 200

DOMESTIC & LIGHT INDUSTRIAL STEEL PORTAL FRAME SHED STRUCTURES This structure is designed in compliance with AS4600, AS3600 and AS1170 1 to 4 as Importance Level 2 with a Live Load of 0.25kPa as "Air Leaky Structures" providing stability when openings are prevalent.

The structures are clad with corrugated pre-painted finish, 0.42mm walls and 0.42mm roof (compliant with AS1562.1 Metal) over cold formed 450 to 550mPa galvanized steel C sections primary frames.

Primary framing is fastened together with 4.6 Class galvanized bolts adequately tensioned on ground prior to erection.

Secondary framing steel bracing, with purlins and girts lapped, are all tek fastened to primary steel with a minimum of two (2) teks per connection as specified in details.

All rainwater products are compliant with AS2179.1 (Metal).

ENGINEERING

The undersigning engineer has checked that the design of the structure complies with relevant current Australian Standards as stated above and the following i.e AS4671- 2001 Steel Reinforcing materials, AS3600 - Concrete structures. However, he will not be present during construction, neither will he conduct inspections nor construction supervision.

The class 10a buildings are designed for erection on pad footings or slab based on soil of classification "A"-"P" with minimum bearing capacity 100kPa (i.e. organic soil is to be removed to a suitable material below natural surface).

Where (suitable) fill is required to level the site, it should be placed and compacted in layers of 150mm maximum.

Concrete pad footings and slab supply and placement is to be in compliance with AS2870-2011 Residential Slabs & Footings, AS3600-2009 Concrete Structures for A2 and B2 exposure (i.e. 25mPa strength @ 28 days strength) with recommended slump 75 to 80mm for light pneumatic tyred traffic all trafficable floors.

25mm deep concrete saw cut, to be made into the surface of the concrete slab every 6m in width or length as crack control joints.

For sites where these conditions are considered to be inadequate, a customized foundation design for the structure can be supplied to suit a specific purpose.

CONSTRUCTION

Erection of the structure is to be in compliance with local and state ordinances,

Occupational Health and Safety Regulations and with plans provided.


GENERAL

The designs as portrayed on the drawings remain the intellectual property of Best Sheds Pty Ltd and are provided for building approval and construction purposes only.


SNOW LOAD

Following conditions only apply to buildings with snow loading:

- No maintenance or roof traffic permitted on the roof while there is snow present.
- No other structure to be erected within 500mm of the gutters of this building.

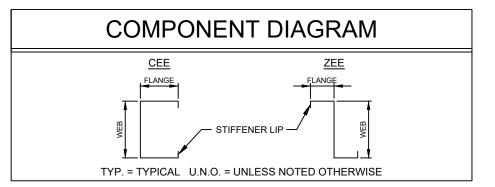

Reedy	DATE	08-07-2024
uarie Drive	JOB NO. SHEET	08-07-2024 4497208404 1 of 7
350		

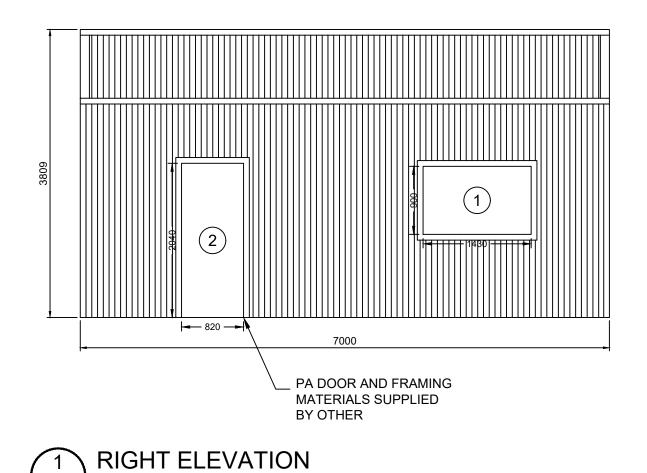





2

SCALE: 1:50


151 Smeaton Grange Road, Smeaton Grange, NSW, 2567 Phone: 02 4648 7777 Fax: 02 4648 7700

CIVIL & STRUCT COMMERCIAL - INDUSTRIAL - F CAMILO PINEDA M Bend MIEAust RPEng RPEQ 15562 TBP PE003976 (VIC) **CIVIL & STRUCTURAL ENGINEERS** COMMERCIAL - INDUSTRIAL - RESIDENTIAL - FORENSIC - ST CAMILO PINEDA MORENO Signature


Customer Name: Gary F Site Address: 15 Macqu Mudgee, NSW, 2850






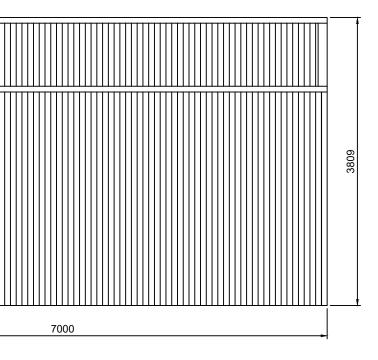

Reedy	DATE	08-07-2024 4497208404 2 of 7
uarie Drive	JOB NO.	4497208404
	SHEET	2 of 7
50		

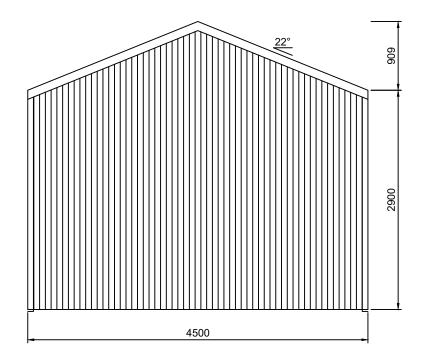

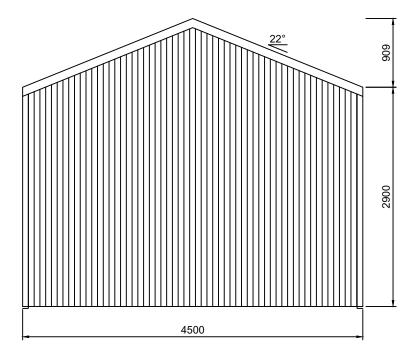



SCALE: 1:50

FRAME #1






151 Smeaton Grange Road, Smeaton Grange, NSW, 2567 Phone: 02 4648 7777 Fax: 02 4648 7700 Value & Zuality Direct to You Email: sales@bestsheds.com.au CIVIL & STRUCT COMMERCIAL - INDUSTRIAL -CAMILO PINEDA M Bend MIEAust RPEng RPEQ 15562 TBP PE003976 (VIC)

CIVIL & STRUCTURAL ENGINEERS COMMERCIAL - INDUSTRIAL - RESIDENTIAL - FORENSIC - STEF CAMILO PINEDA MORENO Signature:

Customer Name: Gary Site Address: 15 Macqu Mudgee, NSW, 285 08.07.2024


FRAME #3


Reedy	DATE	08-07-2024
uarie Drive	JOB NO. SHEET	4497208404 3 of 7
350		

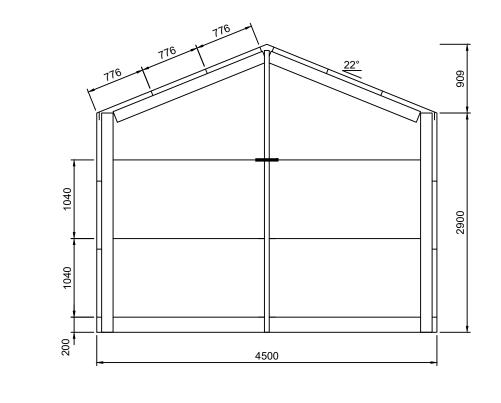



FRAME #1

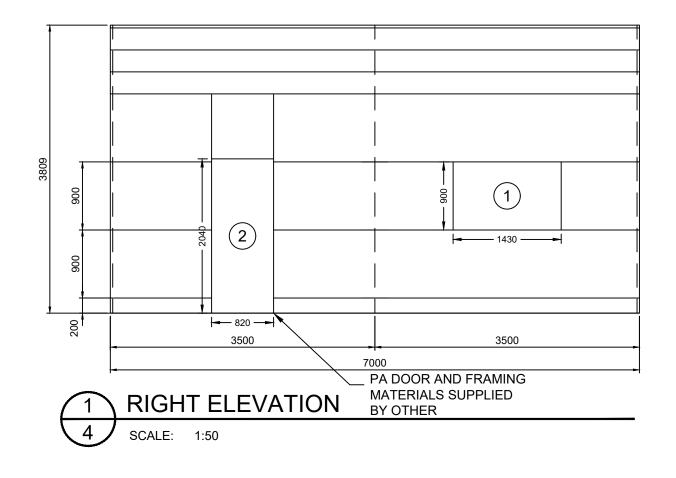


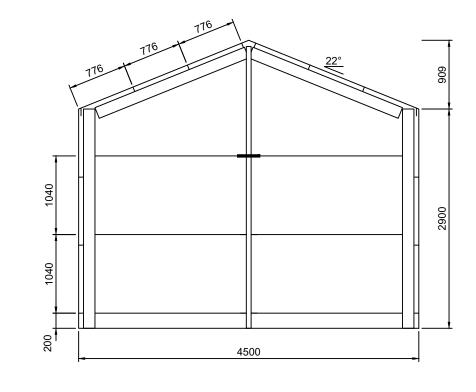



8		
I		
1		
1	 	
1		
	3500	
	5000	



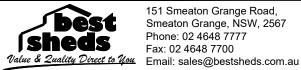


151 Smeaton Grange Road, Smeaton Grange, NSW, 2567 Phone: 02 4648 7777 Fax: 02 4648 7700


	CIVIL & STRUCTURAL EN	IGINEERS
	COMMERCIAL - INDUSTRIAL - RESIDENTIAL	- FORENSIC - STE
	CAMILO PINEDA MORENO	
EMERALD DESIGN & CONSTRUCTION	Bend MIEAust RPEng RPEQ 15562 TBP PE003976 (VIC)	Signature:

	Customer Name: Gary R
	Site Address: 15 Macqua
	Mudgee,
	NSW, 2850
08.07.2024	
te: 08.07.2024	NSW, 285

FRAME #3

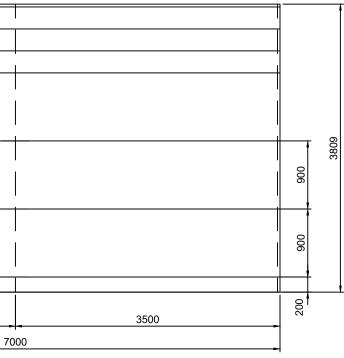


me: Gary Reedy	DATE	08-07-2024
	JOB NO. SHEET	4497208404 4 of 7

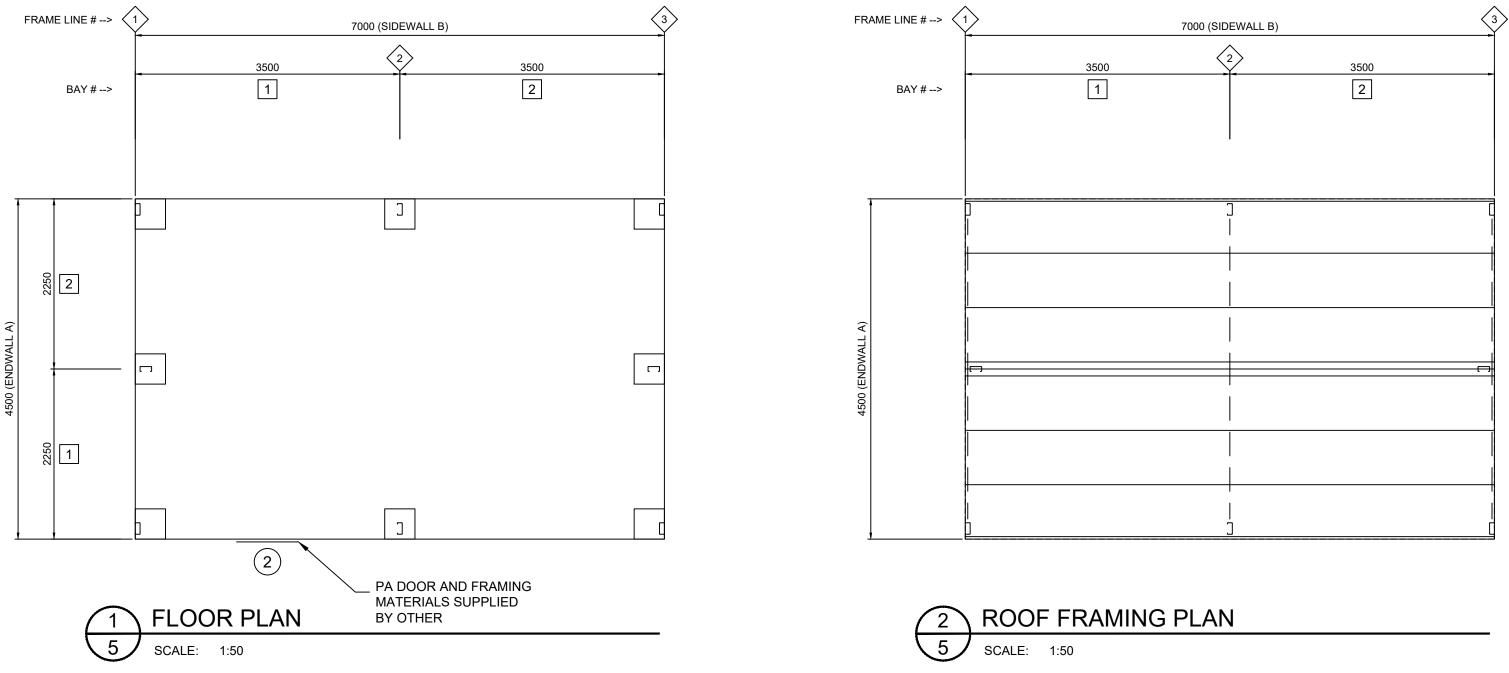



Reedy	DATE	08-07-2024
uarie Drive	JOB NO.	4497208404
	SHEET	5 of 7
50		

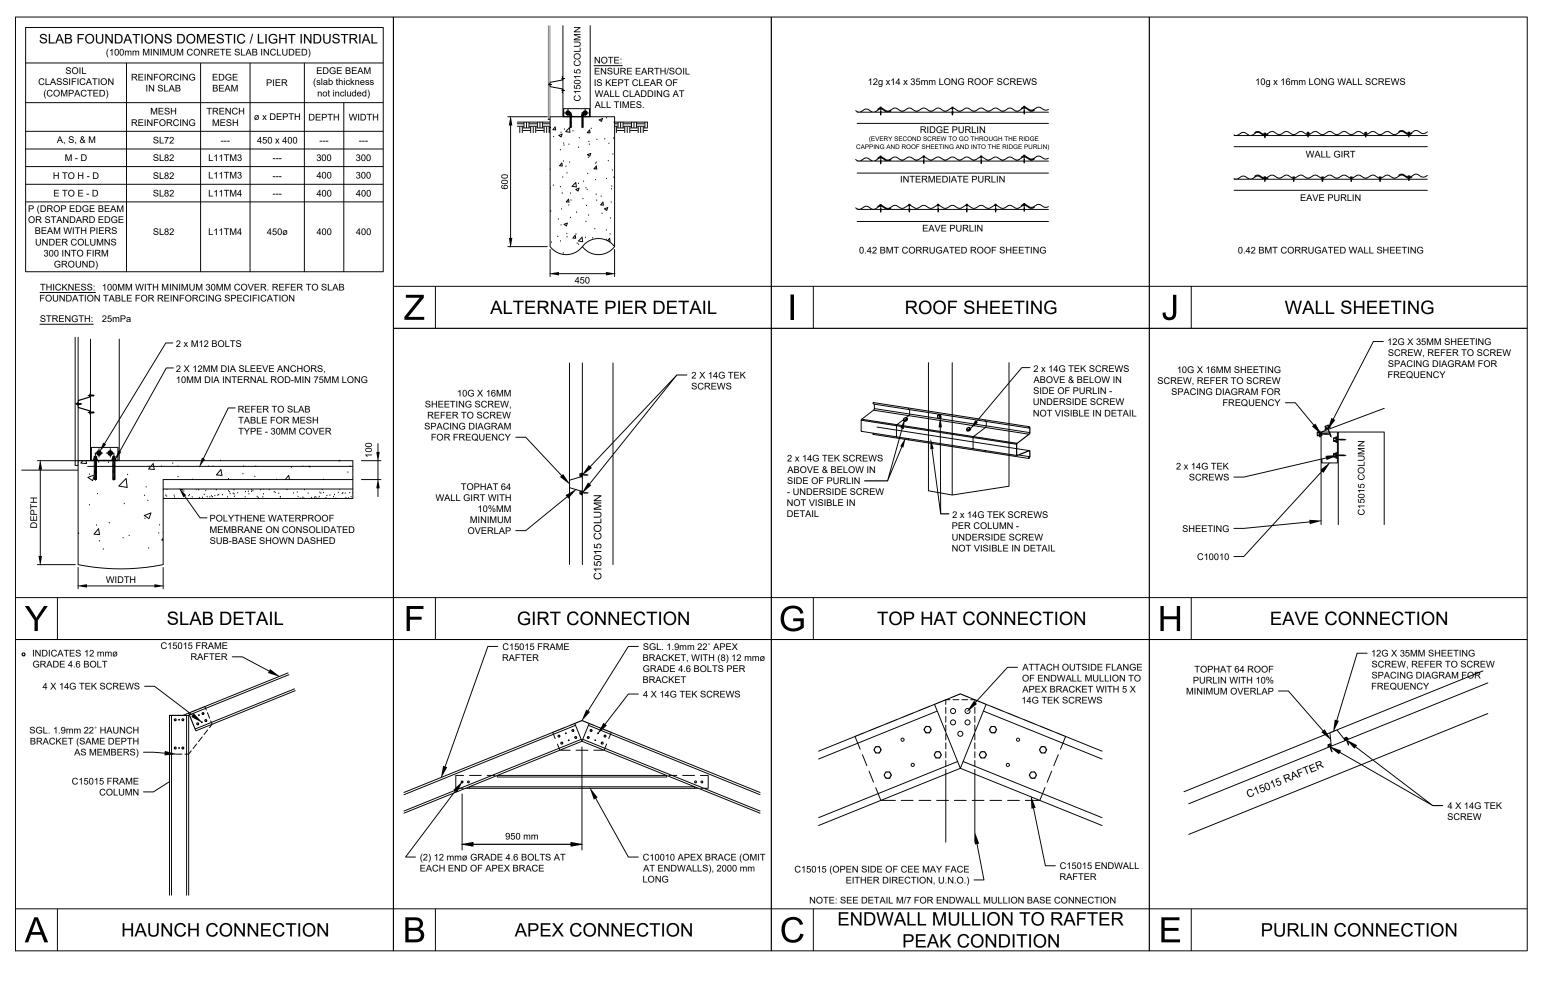




151 Smeaton Grange Road, Smeaton Grange, NSW, 2567 Phone: 02 4648 7777 Fax: 02 4648 7700


CIVIL & STRUCTURAL ENGINEERS COMMERCIAL - INDUSTRIAL - RESIDENTIAL - FORENSIC - ST K an CAMILO PINEDA MORENO EMERALD Bend MIEAust RPEng RPEQ 15562 TBP PE003976 (VIC) Signature

Customer Name: Gary Site Address: 15 Macqui Mudgee, NSW, 285 08.07.2024

Reedy	DATE	08-07-2024 4497208404 6 of 7
arie Drive	JOB NO.	4497208404
	SHEET	6 of 7
50		

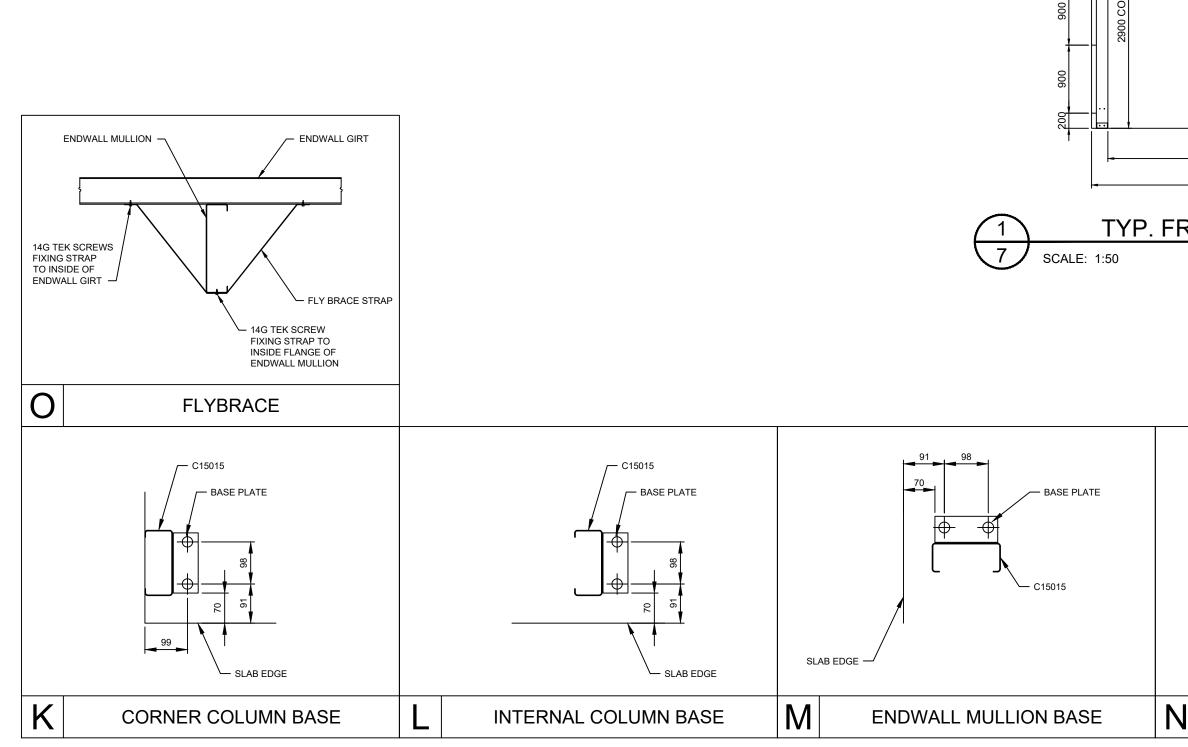




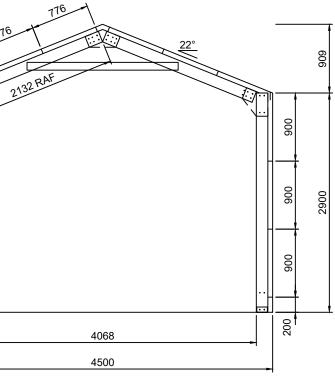

900

TYP. FRAME CROSS-SECTION

FRAME 2

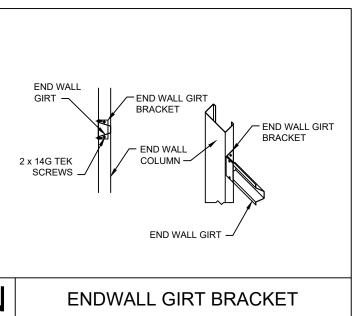

Reedy	DATE	08-07-2024 4497208404
arie Drive	JOB NO.	4497208404
	SHEET	7 of 7
50		