


AMENDMENT TO D.A. 0262/2024
Lovejoy Village, 14 Perry Street. Mudgee 2850
E.J Stewart + K.W. Stewart

Addition of Front Picket Fence

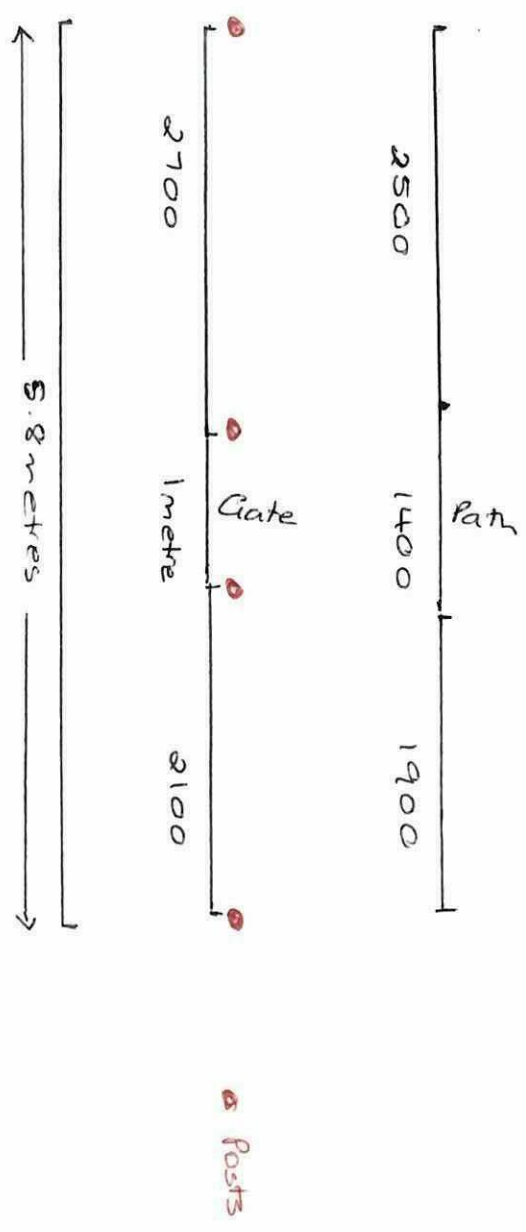


Construction: Aluminium Picket Fence

Colour - Black to match verandah posts.

Railings straight across at the top as in picture

Railings 90cm in height

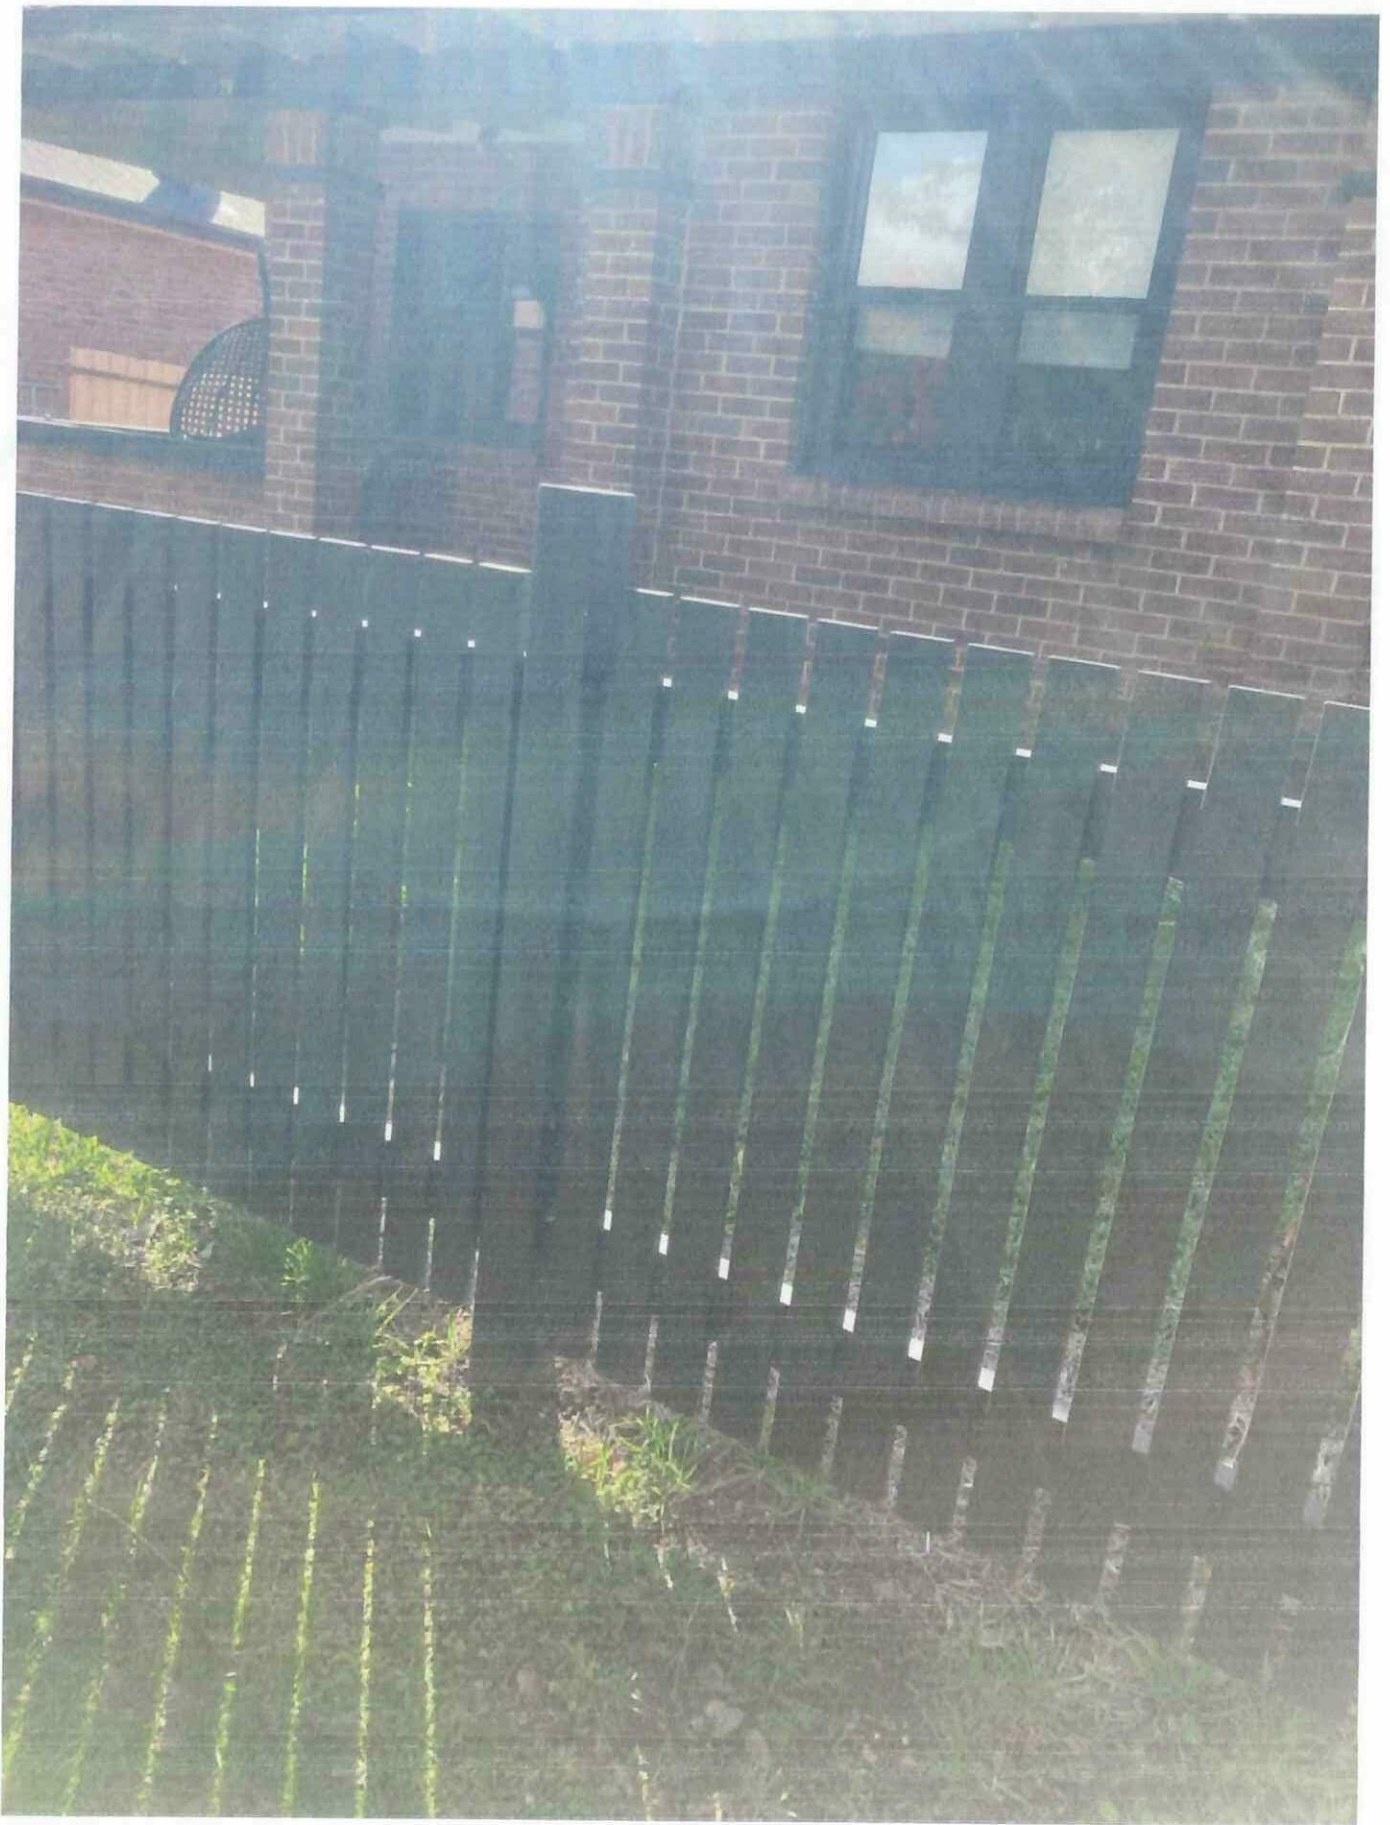

Sent from my iPhone

Picket paling fence similar to this picture
for D.A 0262/2024