


Gulgong Conceptual Design Stages - BB' Section View (North - South)

B

B'

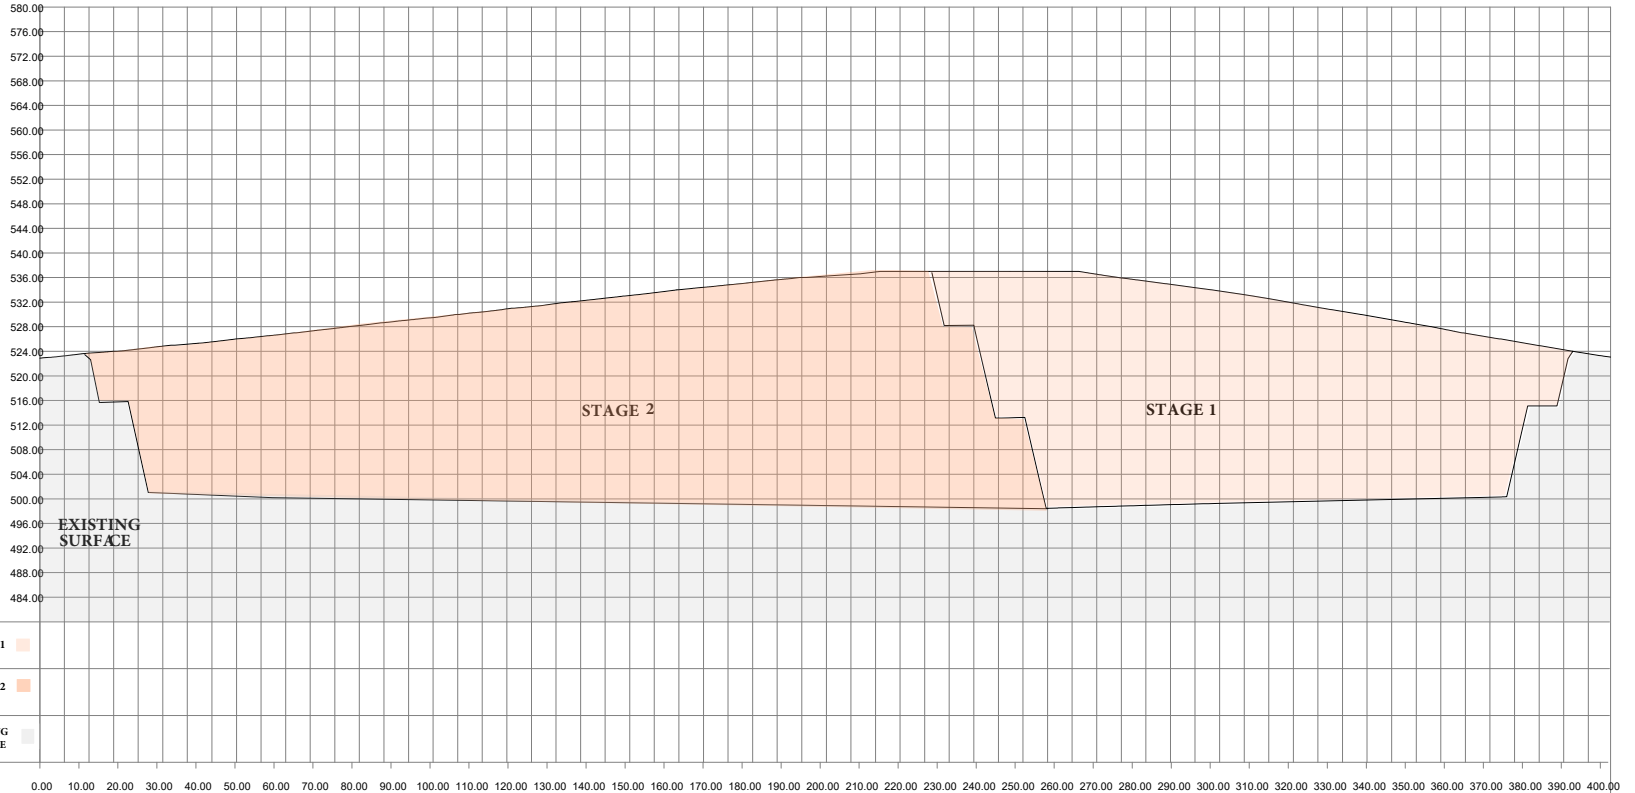

STAGE 1	
STAGE 2	
EXISTING SURFACE	

Station 0.00 10.00 20.00 30.00 40.00 50.00 60.00 70.00 80.00 90.00 100.00 110.00 120.00 130.00 140.00 150.00 160.00 170.00 180.00 190.00 200.00 210.00 220.00 230.00 240.00 250.00 260.00 270.00 280.00 290.00 300.00 310.00 320.00 330.00 340.00 350.00 360.00 370.00 380.00 390.00 400.00

Scale Horizontal 1:630 Vertical 1:400