




POOL SECTION
SCALE 1:50

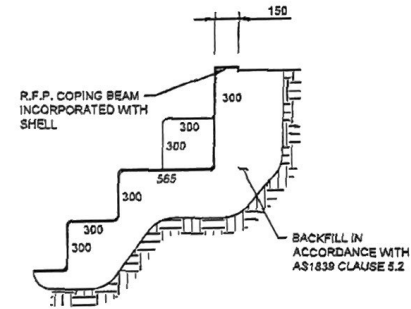

SWIMOUT & STEP DETAIL
SCALE 1:20

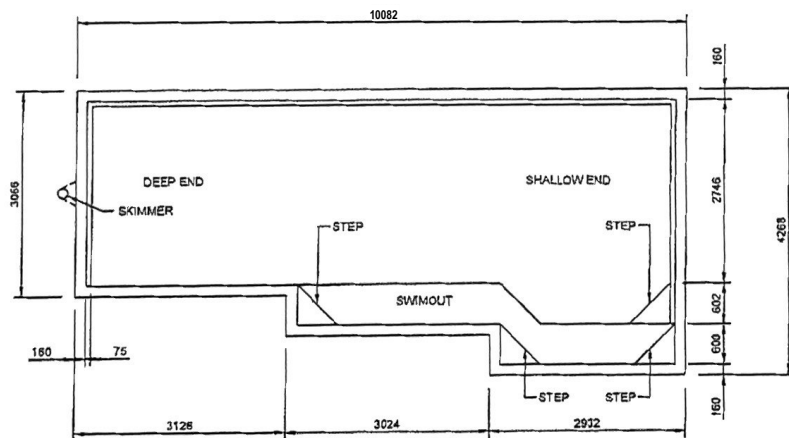

POOL PLAN
SCALE 1:50

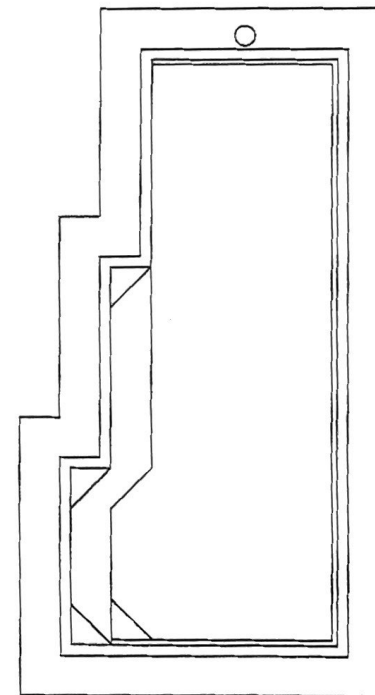

CONCOURSE PLAN
SCALE 1:50

Handwritten signature: Brett Bargallie

Rev	Description	Issued	By	Checked
A	CONSTRUCTION ISSUE	09	BB	SVW0014

Bargallie
BARGALLIE & ASSOCIATES PTY LTD
CONSULTING CIVIL & STRUCTURAL ENGINEERS

ACN 108 248 485
37A HEYMAN AVE. BLUEYS BEACH 2439
Ph: 6552 9000
Email: brett@bargallie.com
Mobile: 0412 088 416

Drawn	Checked	Appr'd	Issued Date
VR	BB	BB	SEPT 2014

Project No: 16009 AS SHOWN

Client: HARVEST POOLS PTY LTD

Site: 9.0m x 4.26m VENICE POOL
PLAN AND DETAILS

Contract No: N-B9187.00 Sheet No: S1101 A

