


PV (Solar) Elevation Diagram


Side View

Note: Not Drawn To Scale

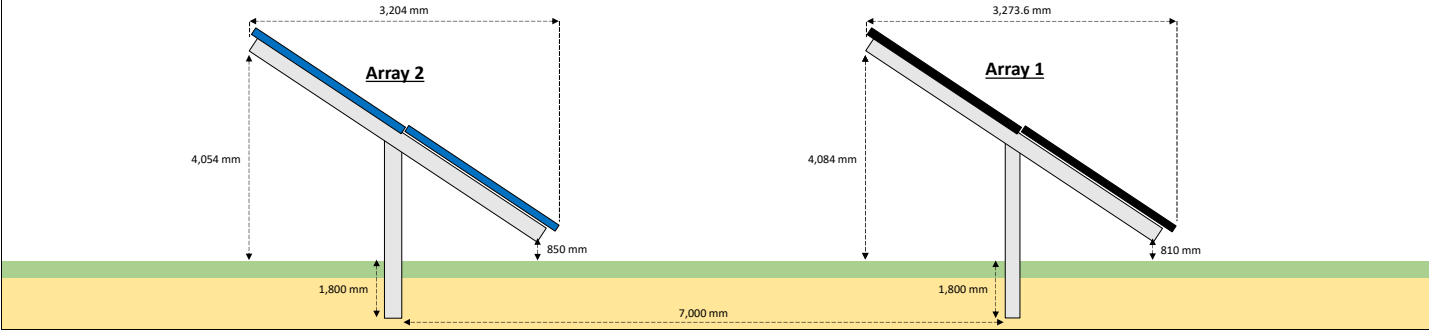

Array Dimensions

Note: Not Drawn To Scale

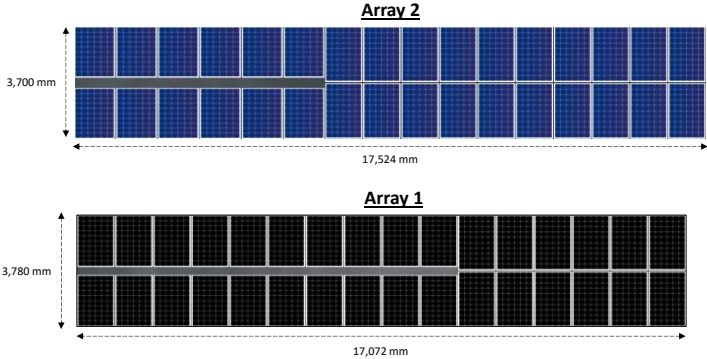

REVISION DESCRIPTION
Construction



Project Management
HCB SOLAR
Solar Design
HCB SOLAR

Client	Michael Haggerston
Project	106 School Lane, Budgee Budgee
Job No.	30034

Version:	Design_Tool_HCB
Date:	12/06/2024

TITLE Elevation Diagram				
SCALE: NTS				
DRAWN BR	CHECKED AL	APPROVED BR	DATE 13/01/25	ACCREDITATION NA