
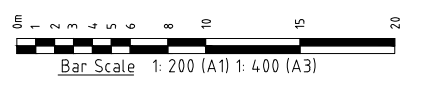


LEGEND

	BOUNDARY LINE
	ADJACENT BOUNDARY
	MINOR CONTOUR LINE
	MAJOR CONTOUR LINE
	FENCE LINE
	BENCH MARK
	WATER TAP
	TELECOMMUNICATIONS PILLAR
	DENOTES TREE
	spread diameter/approx height/trunk diameter
	CLOTHESLINE
	PHOTOGRAPH LOCATION AND DIRECTION

NOTES:

1. FEATURES SHOWN TO SCALE ACCURACY.
2. THIS PLAN IS SUITABLE FOR DETAILED PLANNING AND DESIGN AT THE SCALE/S STATED. THE PLAN MAY NOT BE SUITABLE FOR ANY OTHER PURPOSE OR FOR USE AT ANY OTHER SCALE/S.
3. SERVICES LOCATED ONLY WHERE VISIBLE.
4. SERVICE LINES SHOWN ON THIS PLAN HAVE BEEN SCALED FROM RELEVANT AUTHORITY PLANS. IT IS RECOMMENDED THAT THE LOCATION OF THESE SERVICES SHOULD BE PRECISELY DETERMINED BY POTHOLING PRIOR TO DESIGN & CONSTRUCTION.
5. THE LOCATION OF ALL UNDERGROUND SERVICES WHETHER SHOWN ON THE PLAN OR NOT, SHOULD BE PRECISELY DETERMINED BY POTHOLING BEFORE ANY DESIGN OR CONSTRUCTION WORK COMMENCES AND MEASURES TAKEN TO PROTECT THESE SERVICES FROM DAMAGE.
6. CONTOUR INTERVAL - 0.2m
7. THE BOUNDARIES AND AREAS SHOWN ARE APPROXIMATE ONLY. THE BOUNDARIES SHOWN HAVE BEEN COMPILED FROM THE RELEVANT DEPOSITED PLANS. FURTHER SURVEY WILL BE REQUIRED IF CONSTRUCTION IS TO TAKE PLACE ON OR ADJACENT TO THE BOUNDARIES.
8. THE BENCHMARK PROVIDED HAS BEEN PROVIDED FOR DETAILED PLANNING AND DESIGN. THE BENCHMARK PROVIDED IS TO BE CONFIRMED PRIOR TO USE FOR CONSTRUCTION ACTIVITY.
9. DURING THE COURSE OF THIS SURVEY NO INVESTIGATION HAS BEEN UNDERTAKEN TO DETERMINE THE EXISTENCE OF ANY POSSIBLE SUBTERRANEAN ENCROACHMENTS.
10. AHD LEVELS APPROXIMATE ONLY. AHD MAY NEED TO BE VERIFIED IF AND AHD LEVEL IS CRITICAL TO THE DESIGN.

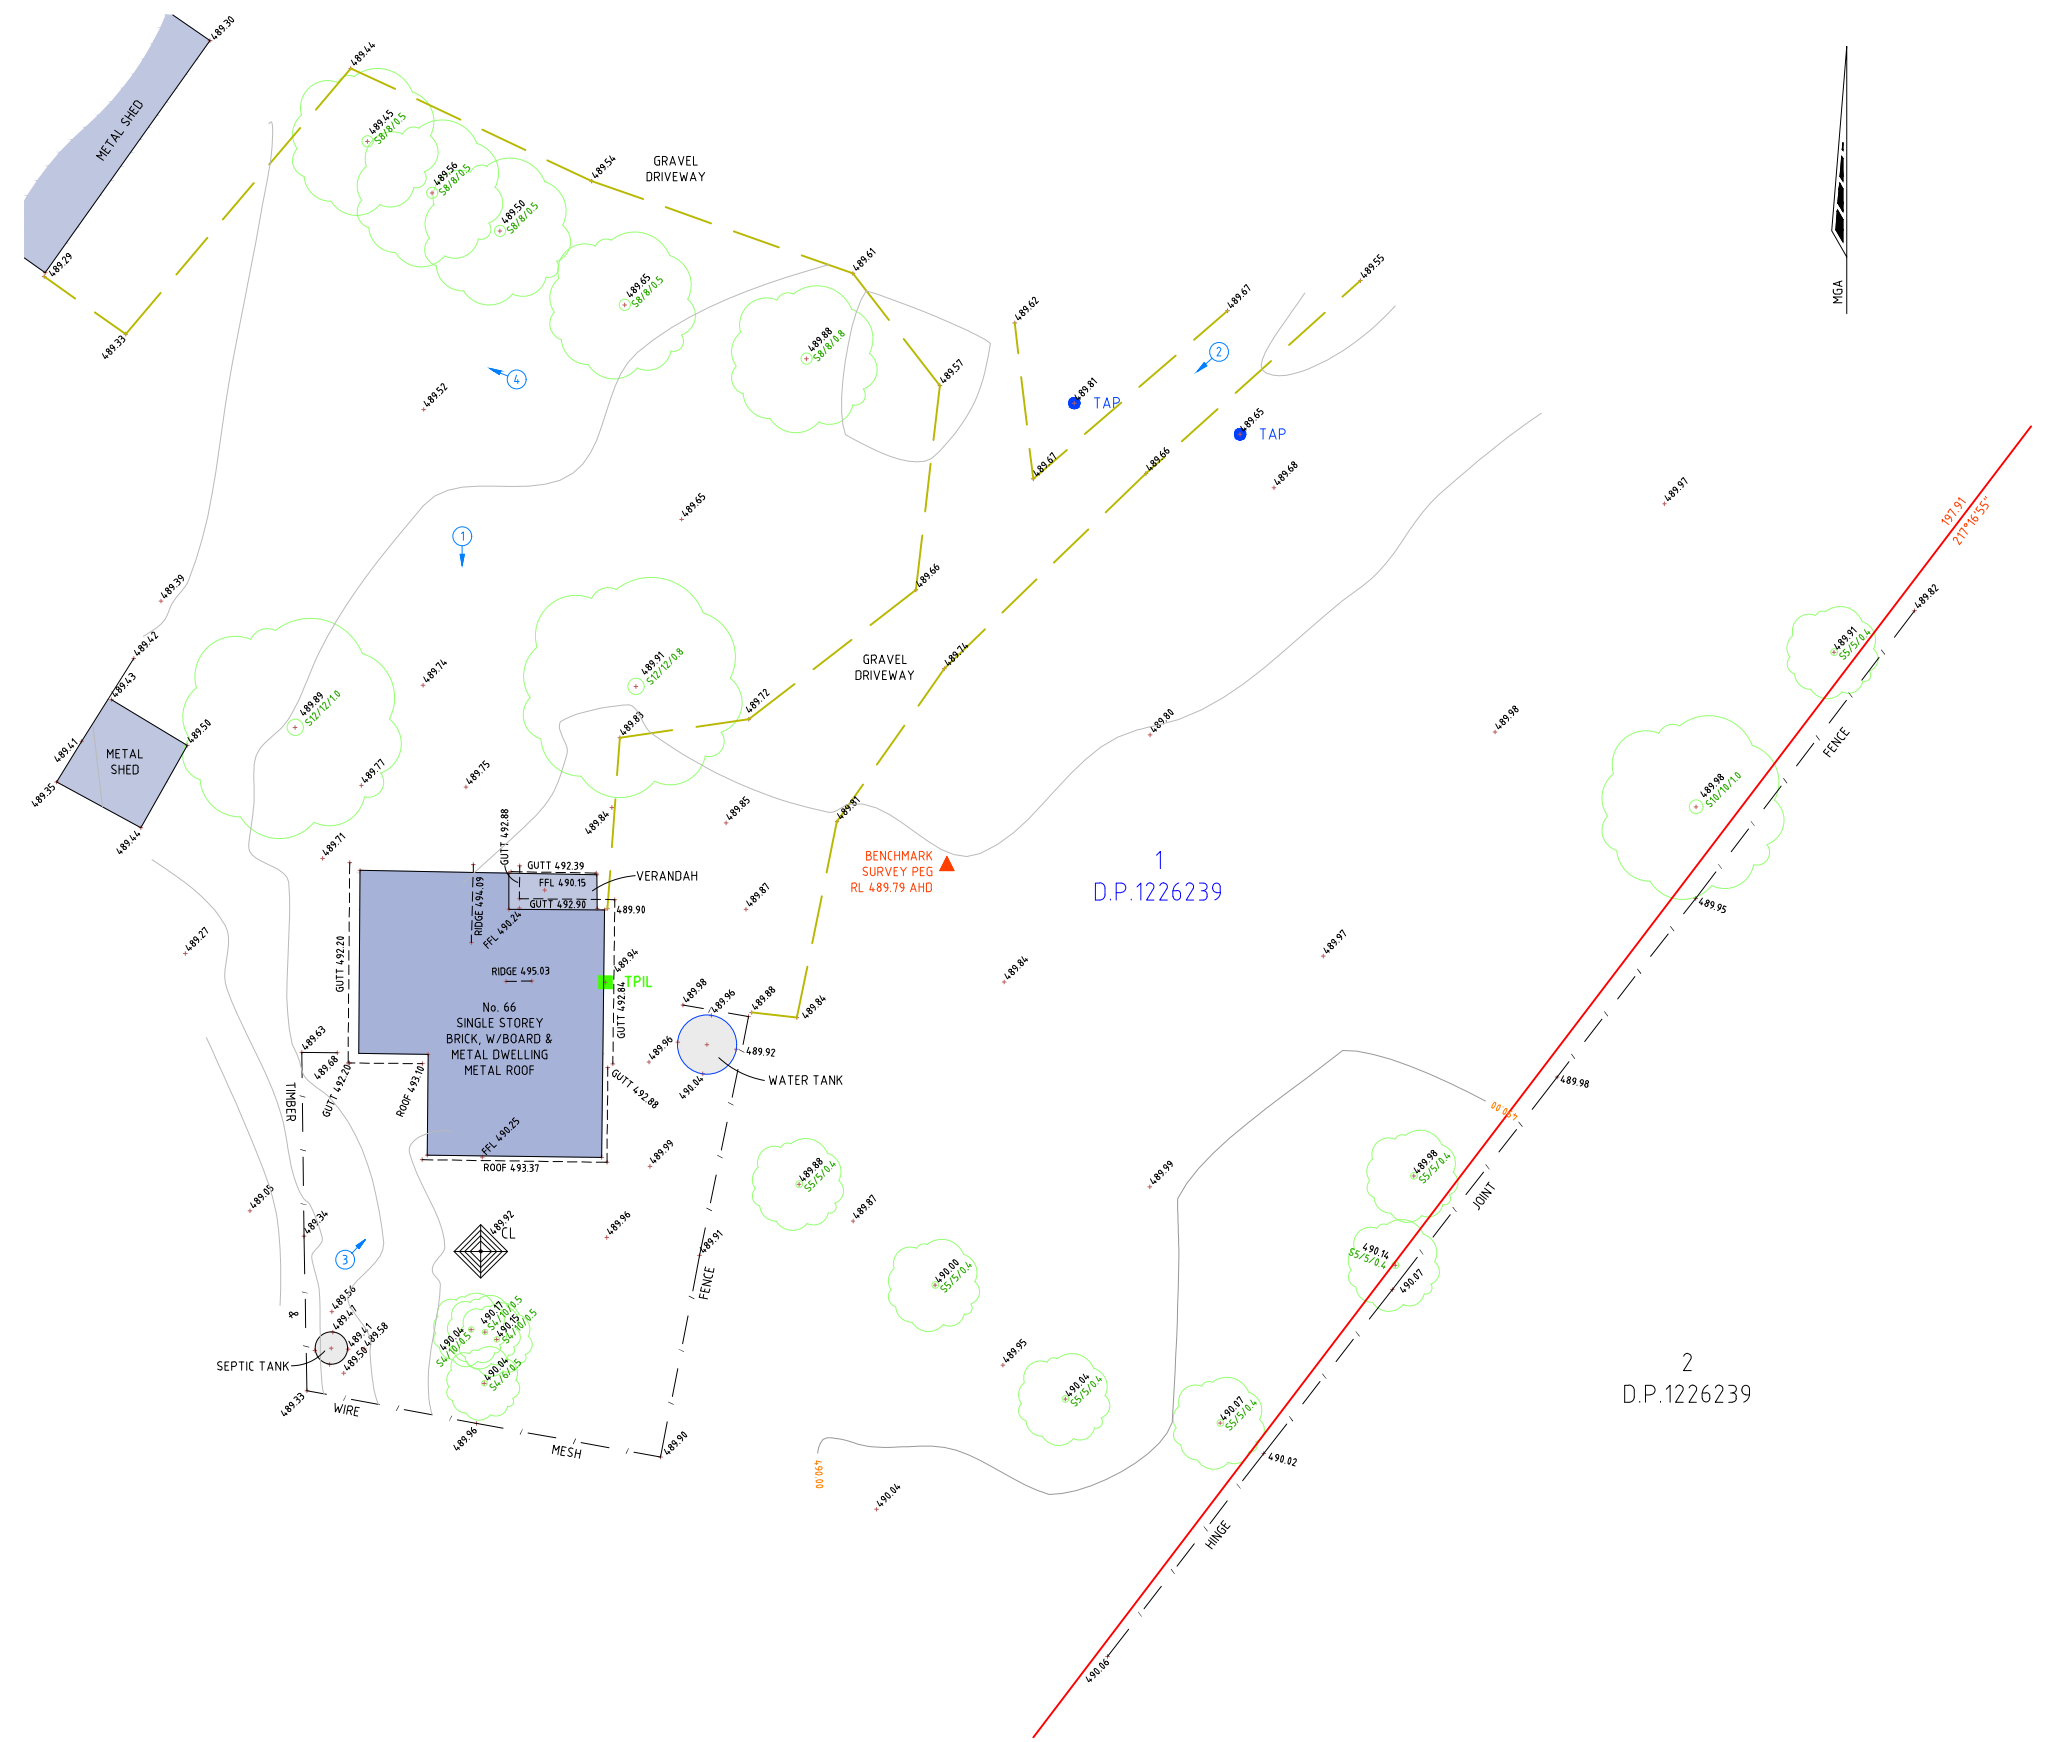

Limited Liability by a scheme approved under the Professional Standards Legislation

THIS PLAN IS COPYRIGHT AND SHALL REMAIN THE PROPERTY OF DE WITT CONSULTING. THE CLIENT NAMED ON THE PLAN IS GRANTED A LICENCE TO USE THE INFORMATION. USING THE INFORMATION CONTAINED IN THIS PLAN IS PROHIBITED UNLESS WRITTEN APPROVAL IS GRANTED BY DE WITT CONSULTING. THE PLAN AND INFORMATION MAY ONLY BE USED FOR THE PURPOSE FOR WHICH THE PLAN WAS DESIGNED.

de Witt Consulting
planning ■ surveying ■ project management

HUNTER REGION
7 Canberra Street Charlestown
PO Box 850 Charlestown NSW 2290
P 02 4942 5441 F 02 4942 5301
E admin@dewittconsulting.com.au

WESTERN REGION
87 Herbert Street Gulgong
PO Box 232 Gulgong NSW 2852
P 02 6374 2911 F 02 6374 2922
ABN 23 104 067 405

TITLE	PARTIAL DETAIL & CONTOUR SURVEY	
	LOT 1 D.P.1226239	
H		
G		
F		
E		
D		
C		
B		
A	28.06.23	INITIAL ISSUE
Rev	Date	Amendment

JOB ADDRESS: 66 PIPECLAY LANE, BUDGEE BUDGEE	
CLIENT: MEGAN PRICE	
SCALE: A1: 200 A3: 400	ORIGIN OF LEVELS: PM85660
SURVEY DATE: 18.05.23	DRAWN: JAL
PLAN DATE: 28.06.23	SURVEYOR: ME
DATUM: AHD	CHECKED: JL
CAD REF: 14294DE230518	APPROVED: JL
DRAWING REF: 14294-DET-28.06.23	

REVISION	JOB REF:
A	14294
SHEET No	1/1