


The residences below are not apart of this approval and required separate development consent

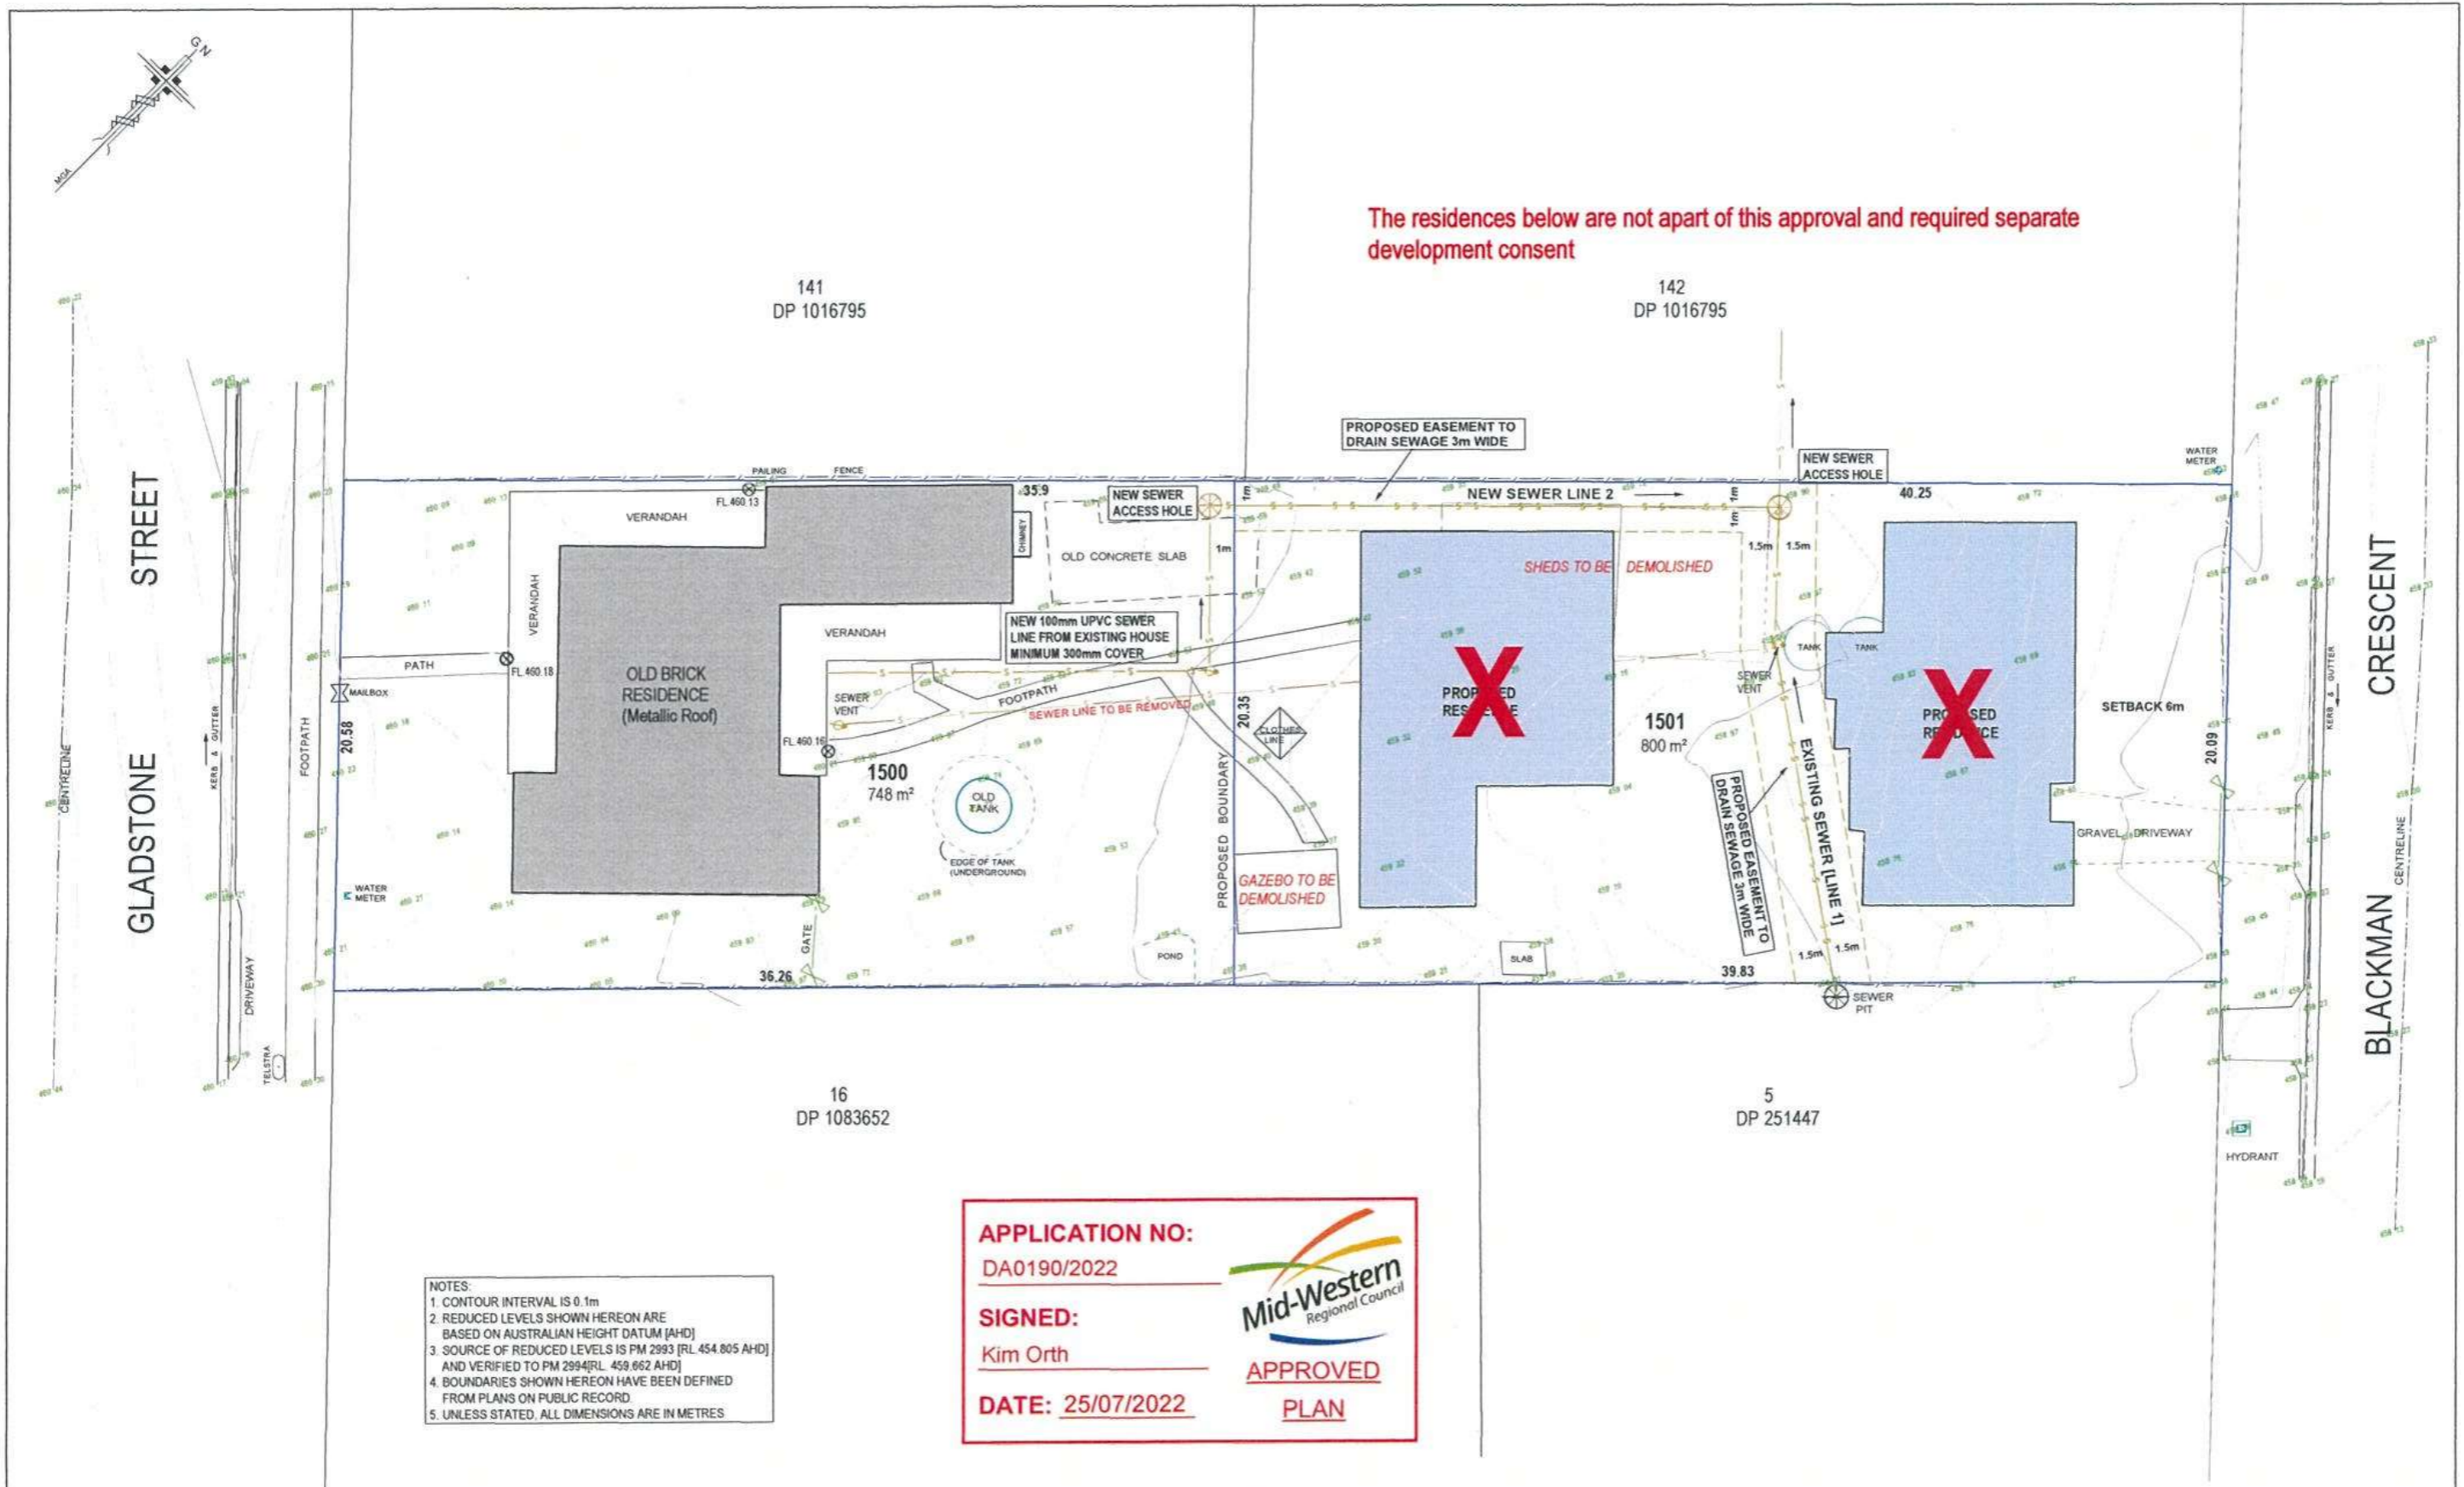

NOTES:
 1. CONTOUR INTERVAL IS 0.1m
 2. REDUCED LEVELS SHOWN HEREON ARE BASED ON AUSTRALIAN HEIGHT DATUM (AHD)
 3. SOURCE OF REDUCED LEVELS IS FM 2993 [RL 454.805 AHD] AND VERIFIED TO FM 2994[RL 459.662 AHD]
 4. BOUNDARIES SHOWN HEREON HAVE BEEN DEFINED FROM PLANS ON PUBLIC RECORD
 5. UNLESS STATED, ALL DIMENSIONS ARE IN METRES

APPLICATION NO:
DA0190/2022

SIGNED:
Kim Orth

DATE: 25/07/2022

APPROVED PLAN

RAP SURVEYING
 A business of R.A. PEASLEY CONSULTING PTY LTD
 REGISTERED LAND SURVEYORS
 10 TOP KNOT PLACE MUSWELLBROOK NSW 2333
 M: 0400 803 950 E: RAPSURVEYING@GMAIL.COM
 WWW.RAPSURVEYING.COM.AU

Client:
GAVIN BURNS

Site/Project:
PROPOSED SEWERAGE WORKS AT 150 GLADSTONE STREET, MUDGEE COMPRISED WITHIN LOT 150 IN DP 1013533

Disclaimer:
I/We warrant that the information contained in this plan is true and correct to the best of our knowledge and belief and that it has been prepared in accordance with the provisions of the Survey Act 2009 (NSW) and the Survey Regulation 2010 (NSW). This includes any data or information supplied to us by third parties.

SHEET 1 of 3

DIAL 1100 BEFORE YOU DIG

JOB REF: 2021/077	SCALE: 1:125 (A1)
DWG FILE: 21077.dwg	DATE: 20/4/2021 (Surveyed)
PLAN No: 1	REVISION NOTES:
REVISION No: 0	

