

DRAFT ONLY - NOT TO BE CONSTRUCTED

PROPOSED LANDSCAPING GOWRIE CHILDCARE

39 SALEYARDS LANE, MUDGEES

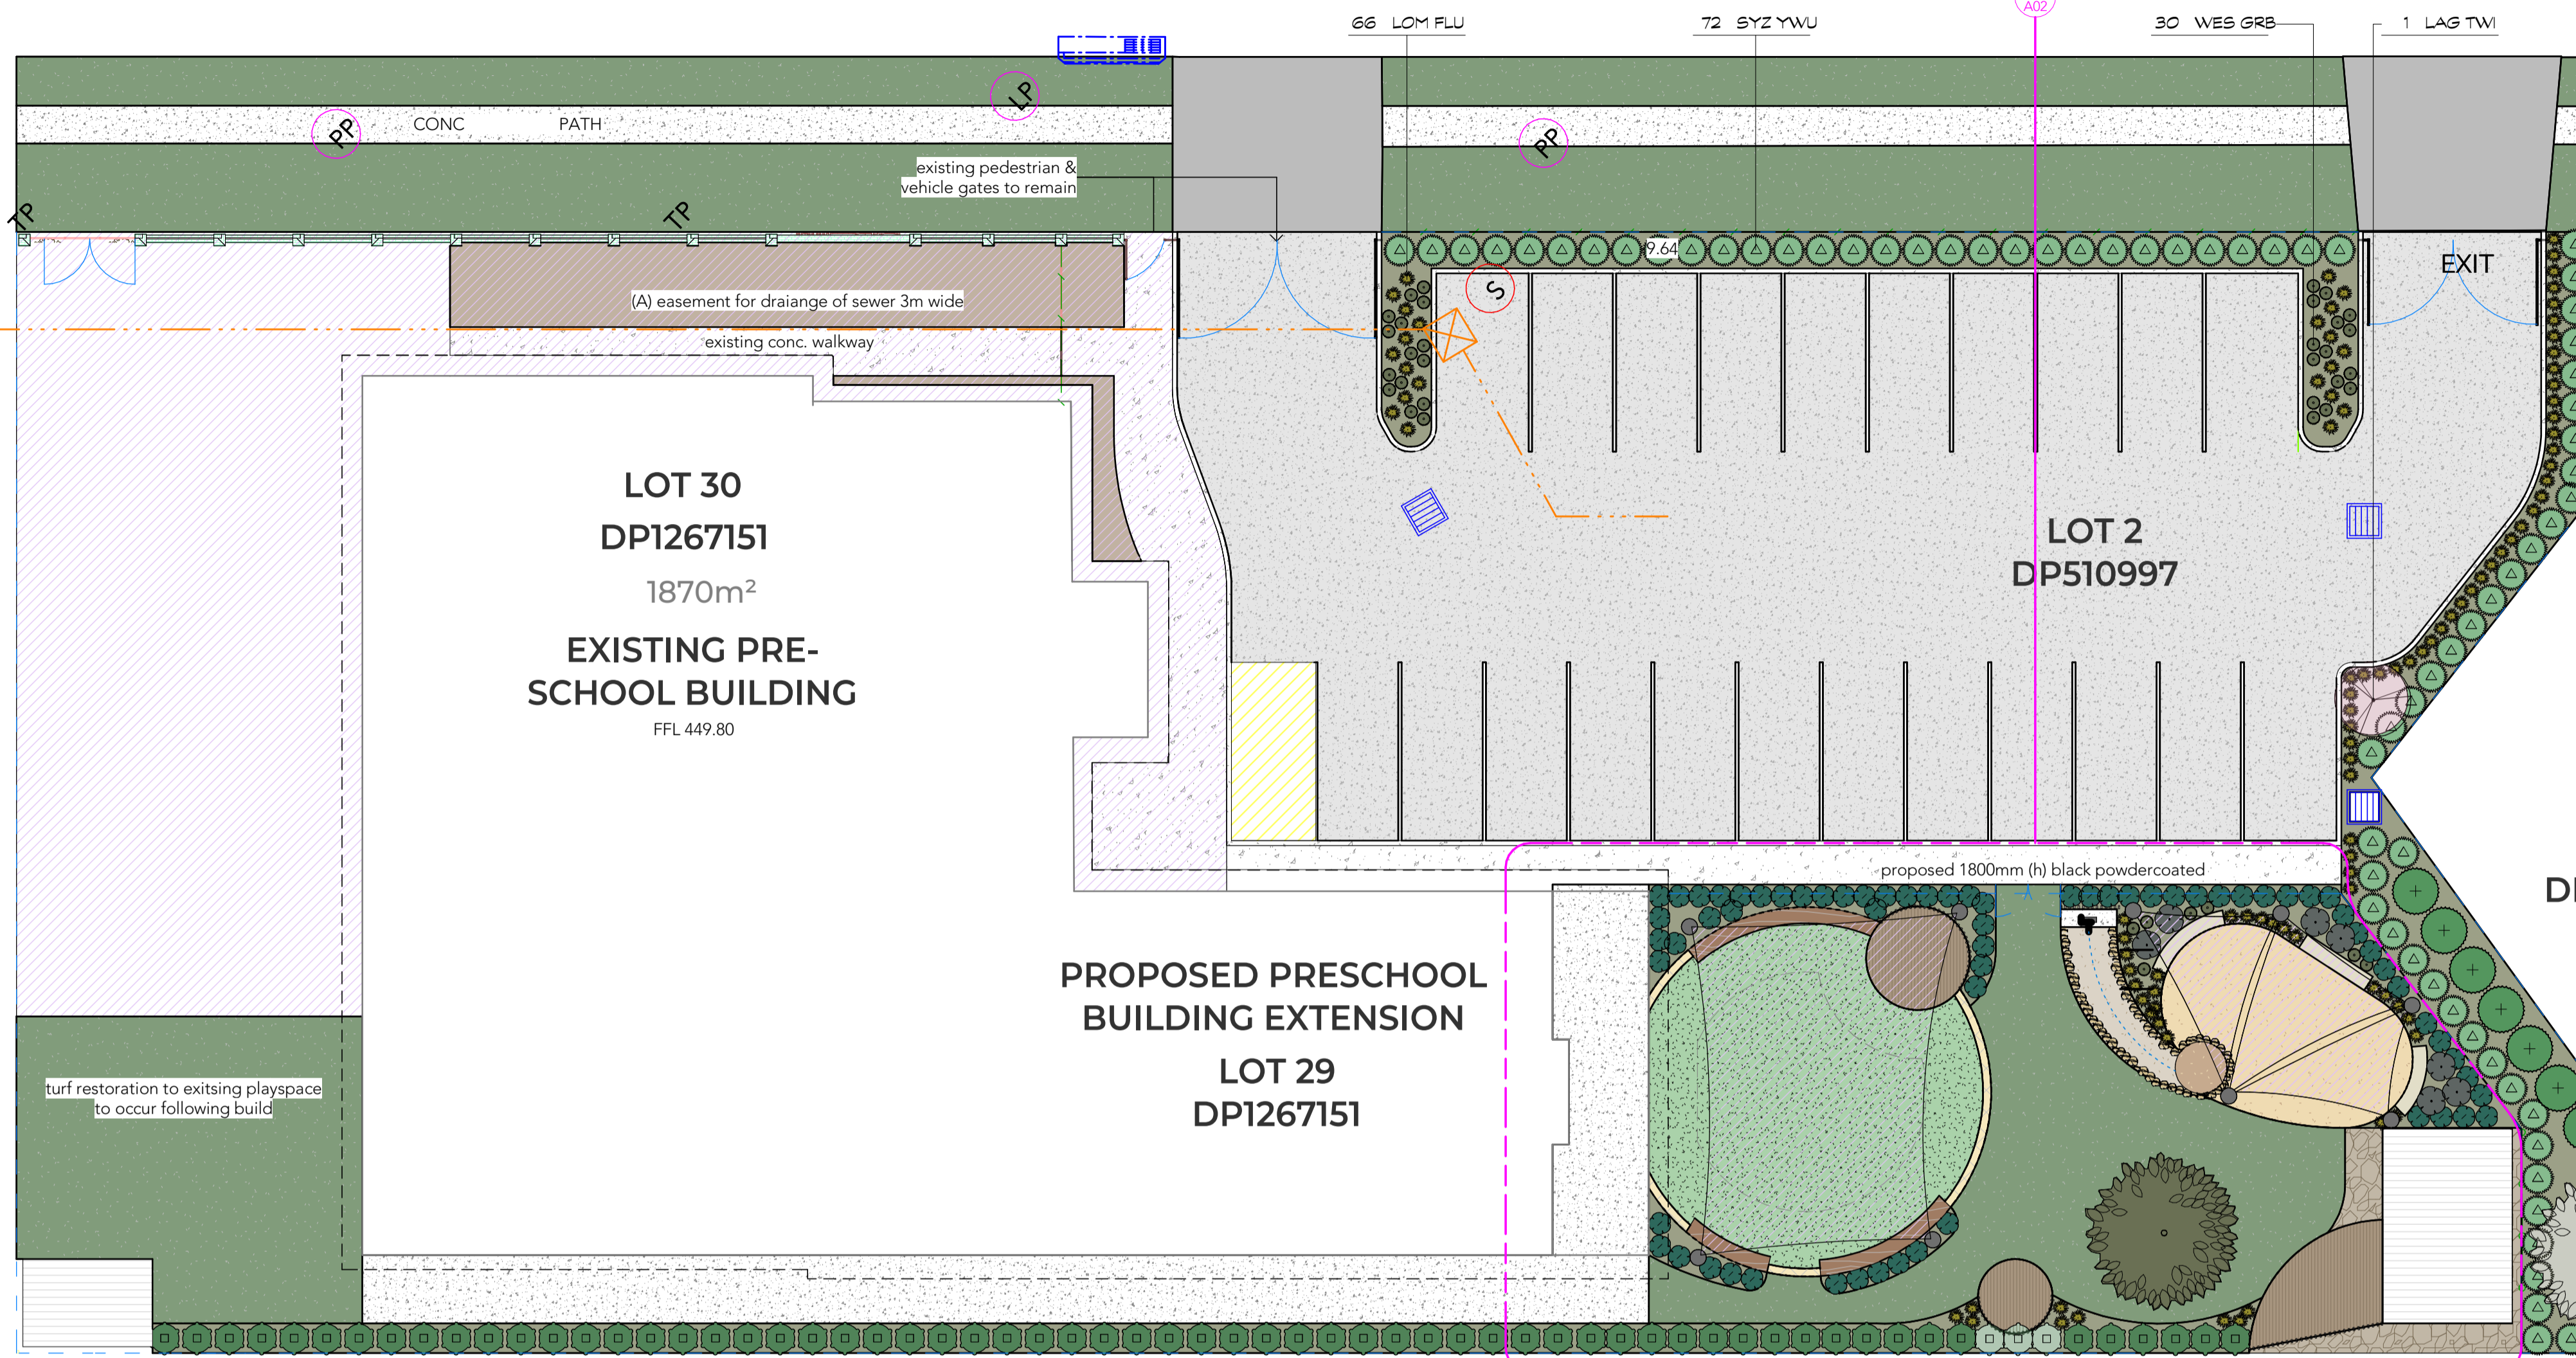
DRAWING SCHEDULE.

LA 00	COVER SHEET	REV B	DATED 16.09.2024
LA 01	OVERALL LANDSCAPE PLAN	REV B	DATED 16.09.2024
LA 02	OUTDOOR PLAYSPACE	REV B	DATED 16.09.2024

DRAFT ONLY - NOT TO BE CONSTRUCTED

~ SALEYARDS LANE ~

02 OVERALL LANDSCAPE PLAN
 Scale 1: 150 @ A1
 0 1500 3000 6000 15000



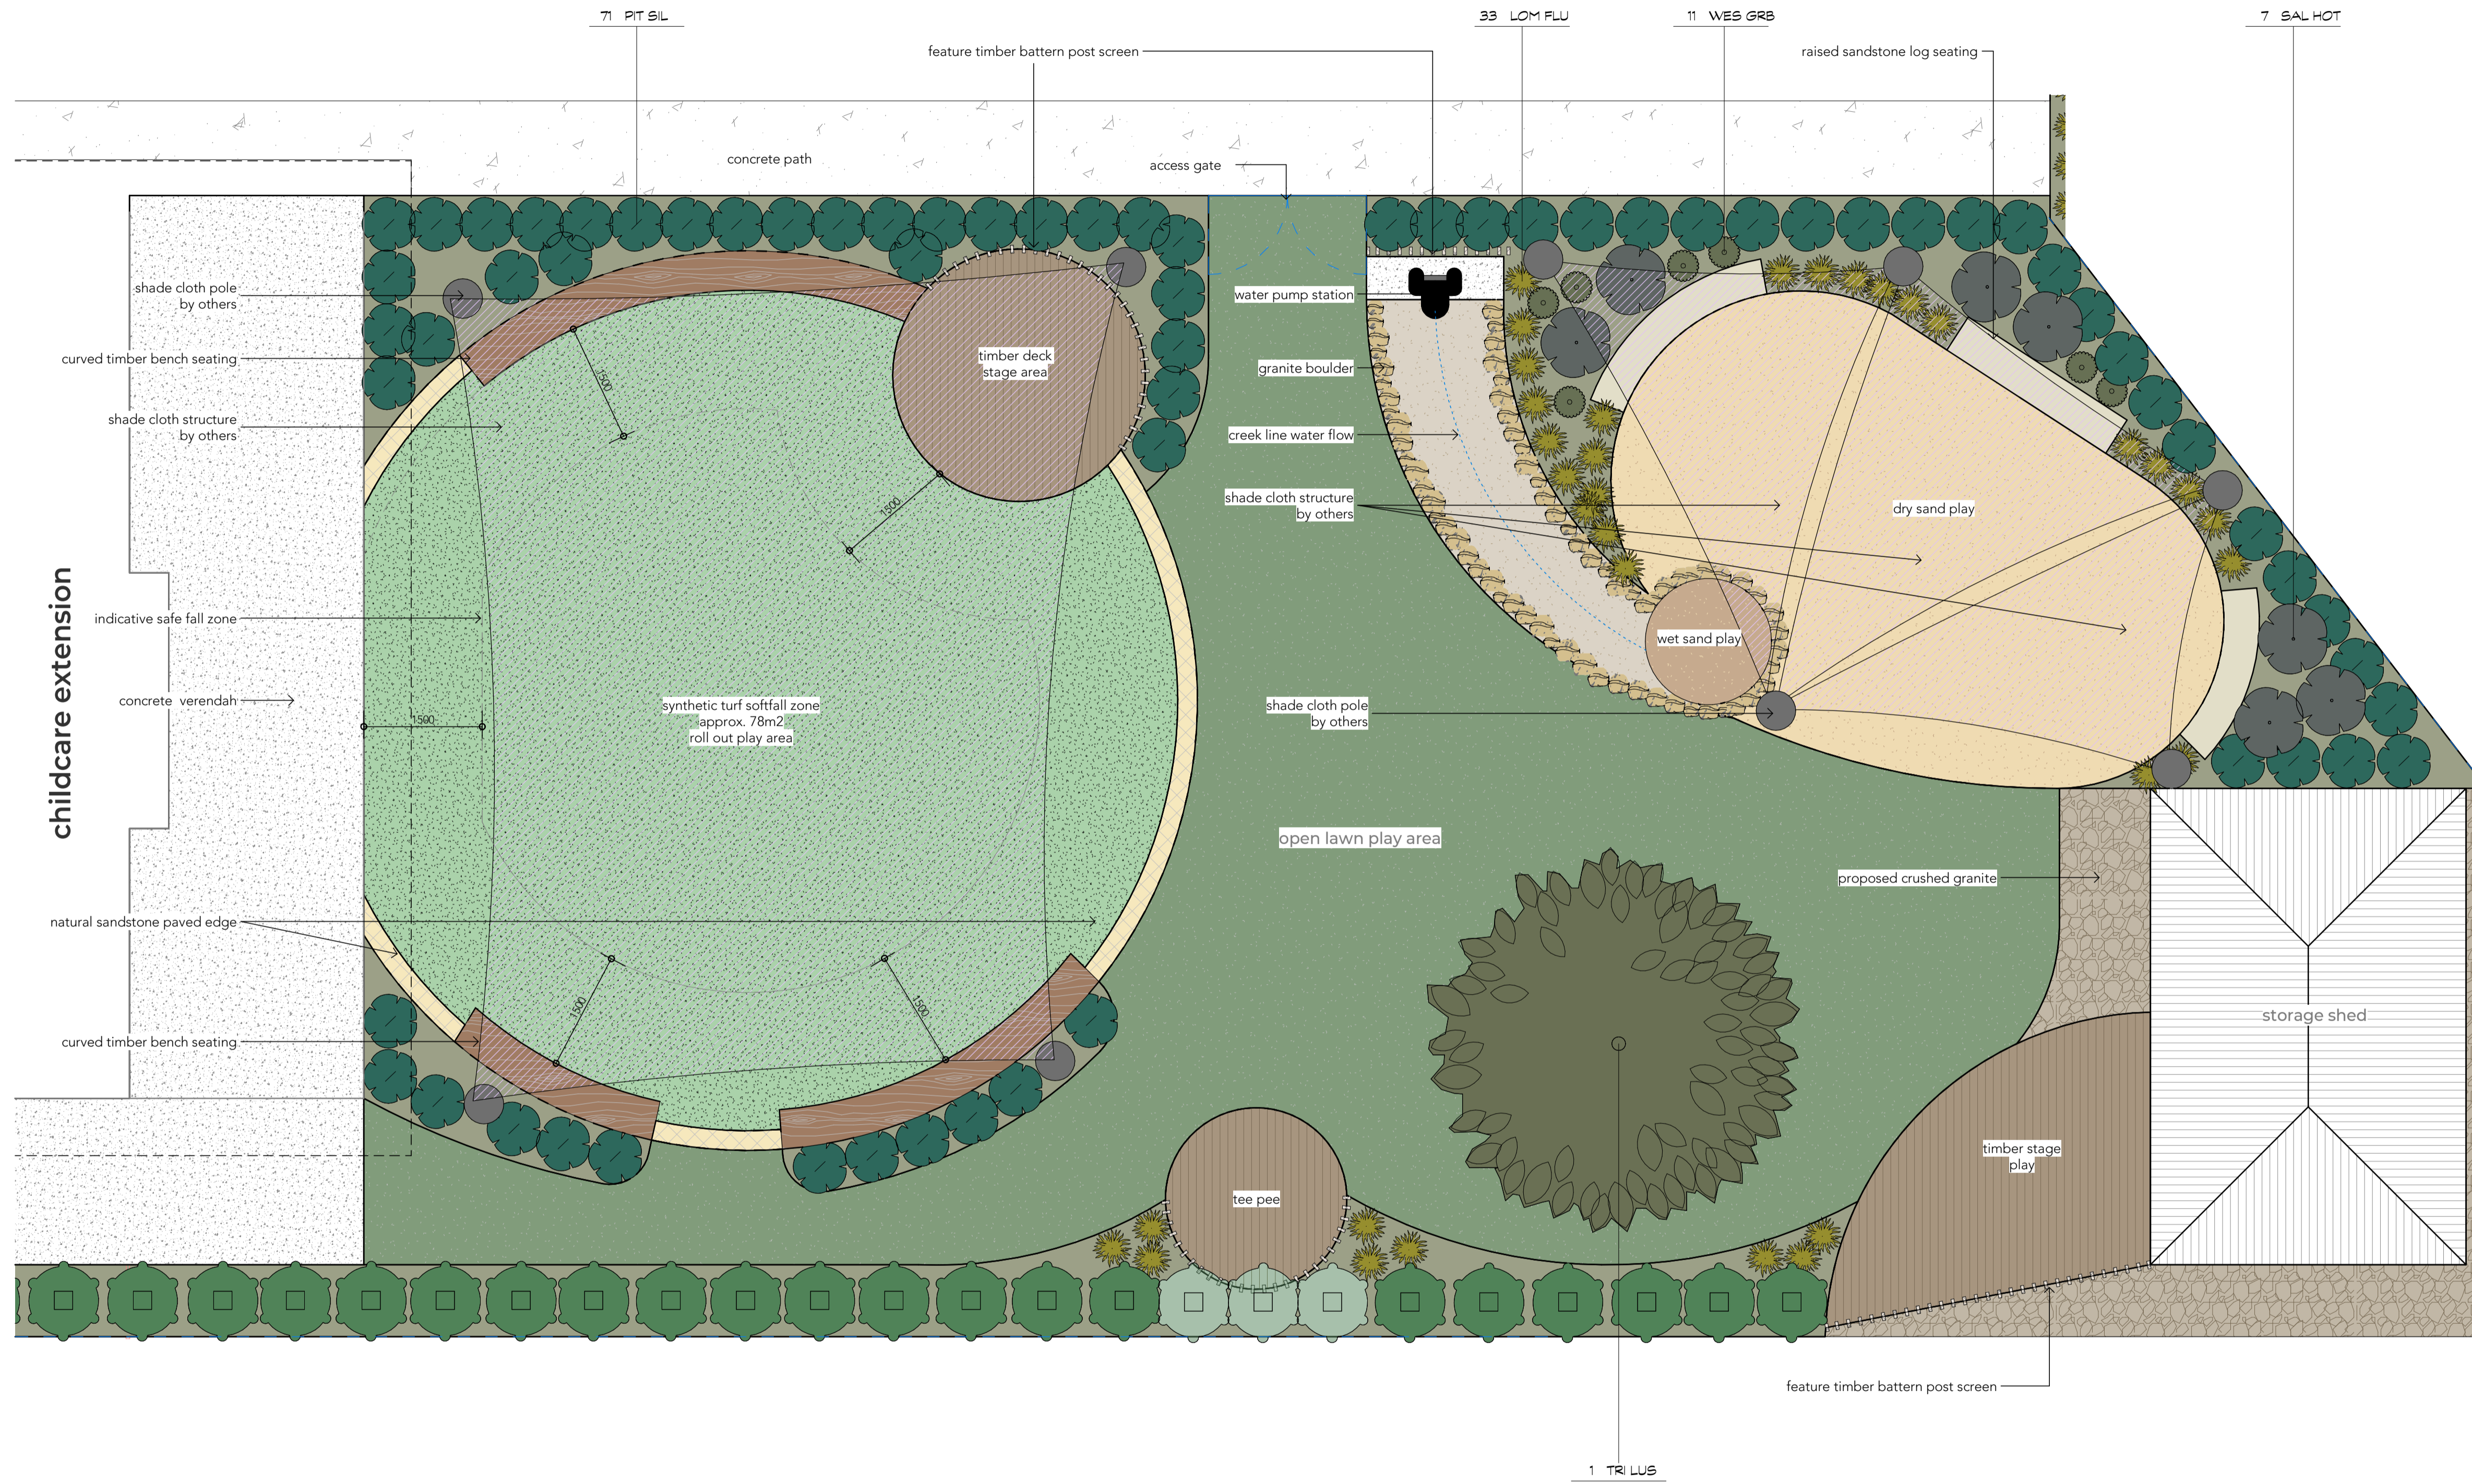
Plant Schedule					
Symbol	Plant Code	Botanical Name	Common Name	LAFX Remarks	Count
Trees					
	LAG TWI	Lagerstroemia indica 'Twilight'	Twilight Grape Myrtle	H:2.5m W:2.5m	1
	TRI LUS	Tristaniopsis laurina 'DOW10'	Luscious Water Gum	H:8m W:5m	2
					3
Shrubs					
	LOM FLU	Lomandra fluviatilis 'ABU7'	Shara Mat Rush	H:0.5m W:0.5m	101
	PIT SIL	Pittosporum tenuifolium 'Silver Sheen'	Silver Sheen Tawhiwhi		67
	ROS TUS	Rosmarinus officinalis 'Tuscan Blue'	Tuscan Blue Rosemary	H:1m W:1m	66
	SAL HOT	Salvia microphylla 'Hot Lips'	Hot Lips Graham Sage	H:0.9m W:0.9m	7
	SYZ PIN	Syzygium australe 'Pinnacle'	Pinnacle Lilly Pilly	H:6m W:1.5m	21
	SYZ YWU	Syzygium australe 'Up and Away'	Up and Away Lilly Pilly	H:4m W:1m	72
	WES GRB	Westringia fruticosa 'WES04'	Grey Box? Coast Rosemary	H:0.4M W:0.4M	37
					371

EXISTING SITE LEGEND.		PROPOSED SOFTSCAPE LEGEND.		PROPOSED HARDSCAPE LEGEND.			
	excluded works area		proposed garden area		new concrete footpaths for more information refer to civil engineer's design		proposed wet sand play area
	existing boundary		proposed irrigated kikuyu turf area		proposed natural sandstone pavement		proposed dry sand play area
	existing fence line		proposed synthetic grassed softfall area		proposed crushed granite		proposed shade cloth - by others
	underground stormwater				proposed creek bed - pressed river pebble		proposed water pump station
	underground sewer				proposed curved bench seating		proposed granite boulder
	underground telecommunications line				proposed timber decking		proposed feature timber post screen
	overhead electrical lines				proposed sandstone log seating		
	underground water lines						



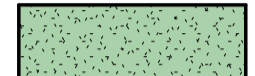
REVISED FOR DA

THIS DRAWING IS TO BE READ IN CONJUNCTION WITH GENERAL BUILDING DRAWINGS, SPECIFICATIONS & OTHER CONSULTANTS DRAWINGS APPLICABLE TO THIS PROJECT. ALL DIMENSIONS IN MILLIMETRES. DO NOT SCALE. DIMENSIONS TO BE CHECKED ON SITE BEFORE COMMENCEMENT OF WORK. REPORT DISCREPANCIES TO BARNSON PTY LTD. NO PART OF THIS DRAWING MAY BE REPRODUCED IN ANY WAY WITHOUT THE WRITTEN PERMISSION OF BARNSON PTY LTD.

DRAFT ONLY - NOT TO BE CONSTRUCTED



PROPOSED SOFTSCAPE LEGEND.

-  proposed garden area
-  proposed irrigated kikuyu turf area
-  proposed synthetic grassed softfall area

PROPOSED HARDSCAPE LEGEND.

-  new concrete footpaths for more information refer to civil engineer's design
-  proposed natural sandstone pavement
-  proposed crushed granite
-  proposed creek bed - pressed river pebble
-  proposed curved bench seating
-  proposed timber decking
-  proposed wet sand play area
-  proposed dry sand play area
-  proposed shade cloth - by others
-  proposed water pump station
-  proposed granite boulder
-  proposed feature timber batten post screen



BARNSON PTY LTD

address: Unit 1, 36 Darling Street
Dubbo NSW 2830
phone: 1300 BARNSON (1300 227 676)
email: generalenquiry@barnson.com.au
web: barnson.com.au

THIS DRAWING IS TO BE READ IN CONJUNCTION WITH GENERAL BUILDING DRAWINGS, SPECIFICATIONS & OTHER CONSULTANTS DRAWINGS APPLICABLE TO THIS PROJECT. ALL DIMENSIONS IN MILLIMETRES. DO NOT SCALE. DIMENSIONS TO BE CHECKED ON SITE BEFORE COMMENCEMENT OF WORK. REPORT DISCREPANCIES TO BARNSON PTY LTD. NO PART OF THIS DRAWING MAY BE REPRODUCED IN ANY WAY WITHOUT THE WRITTEN PERMISSION OF BARNSON PTY LTD.

Rev.	Date	Amendment
A	27.08.2024	FOR DA
B	16.09.2024	REVISED FOR DA

Project:
**PROPOSED LANDSCAPING
GOWRIE CHILDCARE**
Site Address:
39 SALEYARDS LANE, MUDGEE
Client:
GHQS PTY LYD

Drawing Title:
OUTDOOR PLAYSPACE
Scale: As indicated @ A1
Sheet: 03 of 03
Project No: 41821

REVISED FOR DA

Drawing No.
**41821-
LA02**

Drawn: BP
Checked: CM
Revision: B