




LEGEND

- WATER METER
- BENCH MARK
- CDMMS PIT
- ELECTRICAL TURRENT
- POWER POLE
- LIGHT POLE
- SIGN POST
- STOP VALVE
- HYDRANT
- SEWER INSPECTION PIT
- GUT : TOP OF GUTTER
- ST : DENOTES STAIRS
- US : DENOTES UNKNOWN SERVICE
- SEWER LINE (APPROXIMATE)
- POWER LINE (APPROXIMATE)
- S13 (SPREAD)
- D:0.3 (DIAMETER)
- H:10 (HEIGHT)
- SHRUB

ARMSTRONG STREET

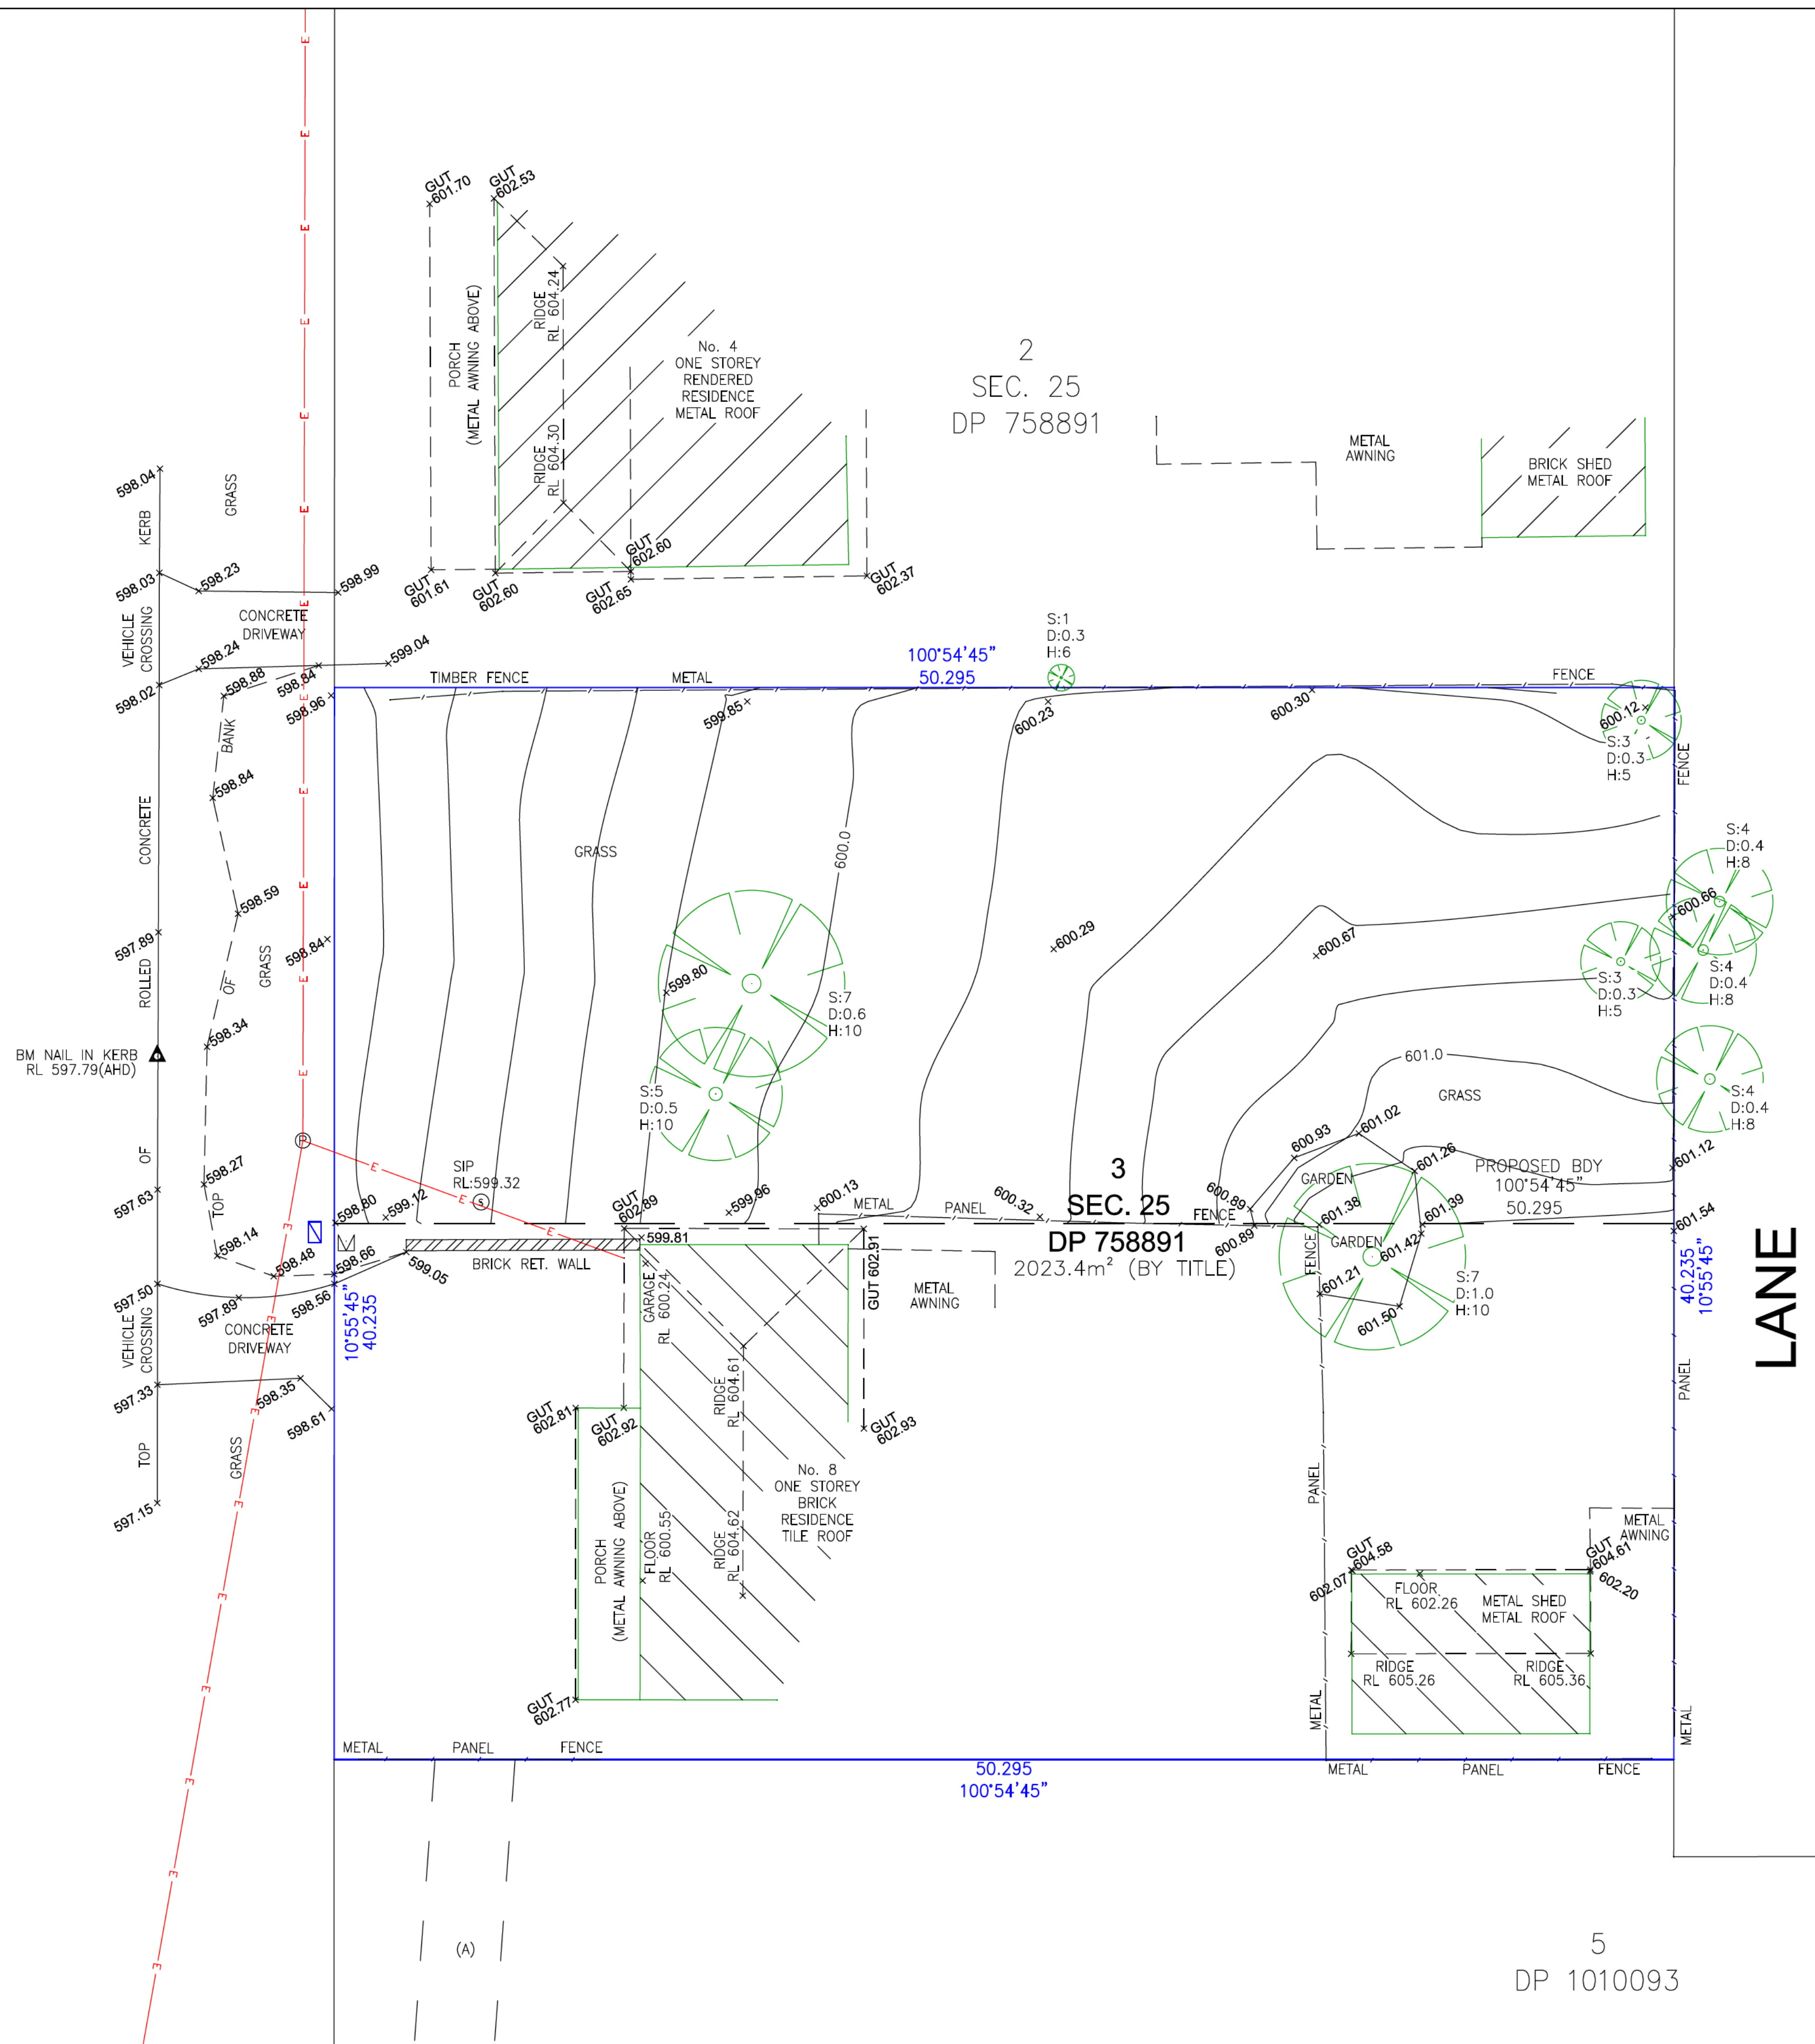

1 DP 1020755

LANE

LANE

5 DP 1010093

NOTES

- A BOUNDARY SURVEY HAS BEEN COMPLETED.
- DIMENSIONS SHALL NOT BE OBTAINED BY SCALING THE DETAIL FROM THE DRAWING. SURVEYOR MUST BE CONTACTED IF THERE ARE ANY DISCREPANCIES.
- SERVICES SHOWN ARE INDICATIVE ONLY. POSITIONS ARE BASED ON SURFACE INDICATOR(S) LOCATED DURING FIELD SURVEY. CONFIRMATION OF THE EXACT POSITION SHOULD BE MADE PRIOR TO ANY EXCAVATION WORK. OTHER SERVICES MAY EXIST WHICH ARE NOT SHOWN.
- LEVELS ARE BASED ON AUSTRALIAN HEIGHT DATUM (A.H.D.) USING SSM 7760 R.L:603.145
- RIDGE & GUTTER HEIGHTS HAVE BEEN OBTAINED BY INDIRECT METHOD AND ARE ACCURATE TO ±0.05m
- ADJOINING WINDOWS HAVE NOT BEEN SURVEYED.
- ADJOINING DWELLINGS AND BUILDINGS HAVE BEEN PLOTTED FOR DIAGRAMMATIC PURPOSES ONLY.
- CONTOURS ARE AN INDICATION OF LANDFORM AND SHOULD NOT BE TAKEN IN PREFERENCE TO SPOT LEVELS SHOWN.
- CONTOUR INTERVALS 1m - 0.2m.
- (A) EASEMENT TO DRAIN SEWAGE 3 WIDE (DP1004820)



Timothy A. J. Michael Registered Surveyor No 9114


PLAN SHOWING LEVELS & DETAIL

CLIENT: JOSEPH SIOUD	DATE: 25/09/2024	CHK: T.M.
THIS PLAN IS FOR THE PURPOSE OF: DETAIL	DRAWN: L.M.	CONT. INTERVAL: 0.2m
ADDRESS: 8 ARMSTRONG STREET, RYLSTONE	DATE: 25/09/2024	SHEET 1 OF 1

JOB No.: 24247	LGA: MID-WESTERN REGIONAL
PLAN No.: 24247-001	DATUM: AHD
SCALE: 1:150@A1	CONT. INTERVAL: 0.2m

LEGEND:  
 TB - TOP OF BANK  
 BB - BOTTOM OF BANK  
 WT - TOP OF WINDOW  
 WS - BOTTOM OF WINDOW  
 DT - TOP OF DOOR  
 DS - BOTTOM OF DOOR

GUT - TOP OF GUTTER  
 INV - INVERT LEVEL  
 ST - STAIRS  
 P - PORCH  
 WB - WEATHERBOARD  
 REND'D - RENDERED

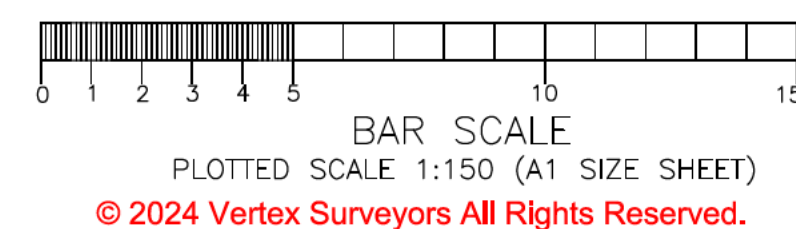

REVISION No.	REVISION DATE:	COMMENT:
A	27.09.2024	INITIAL ISSUE

